



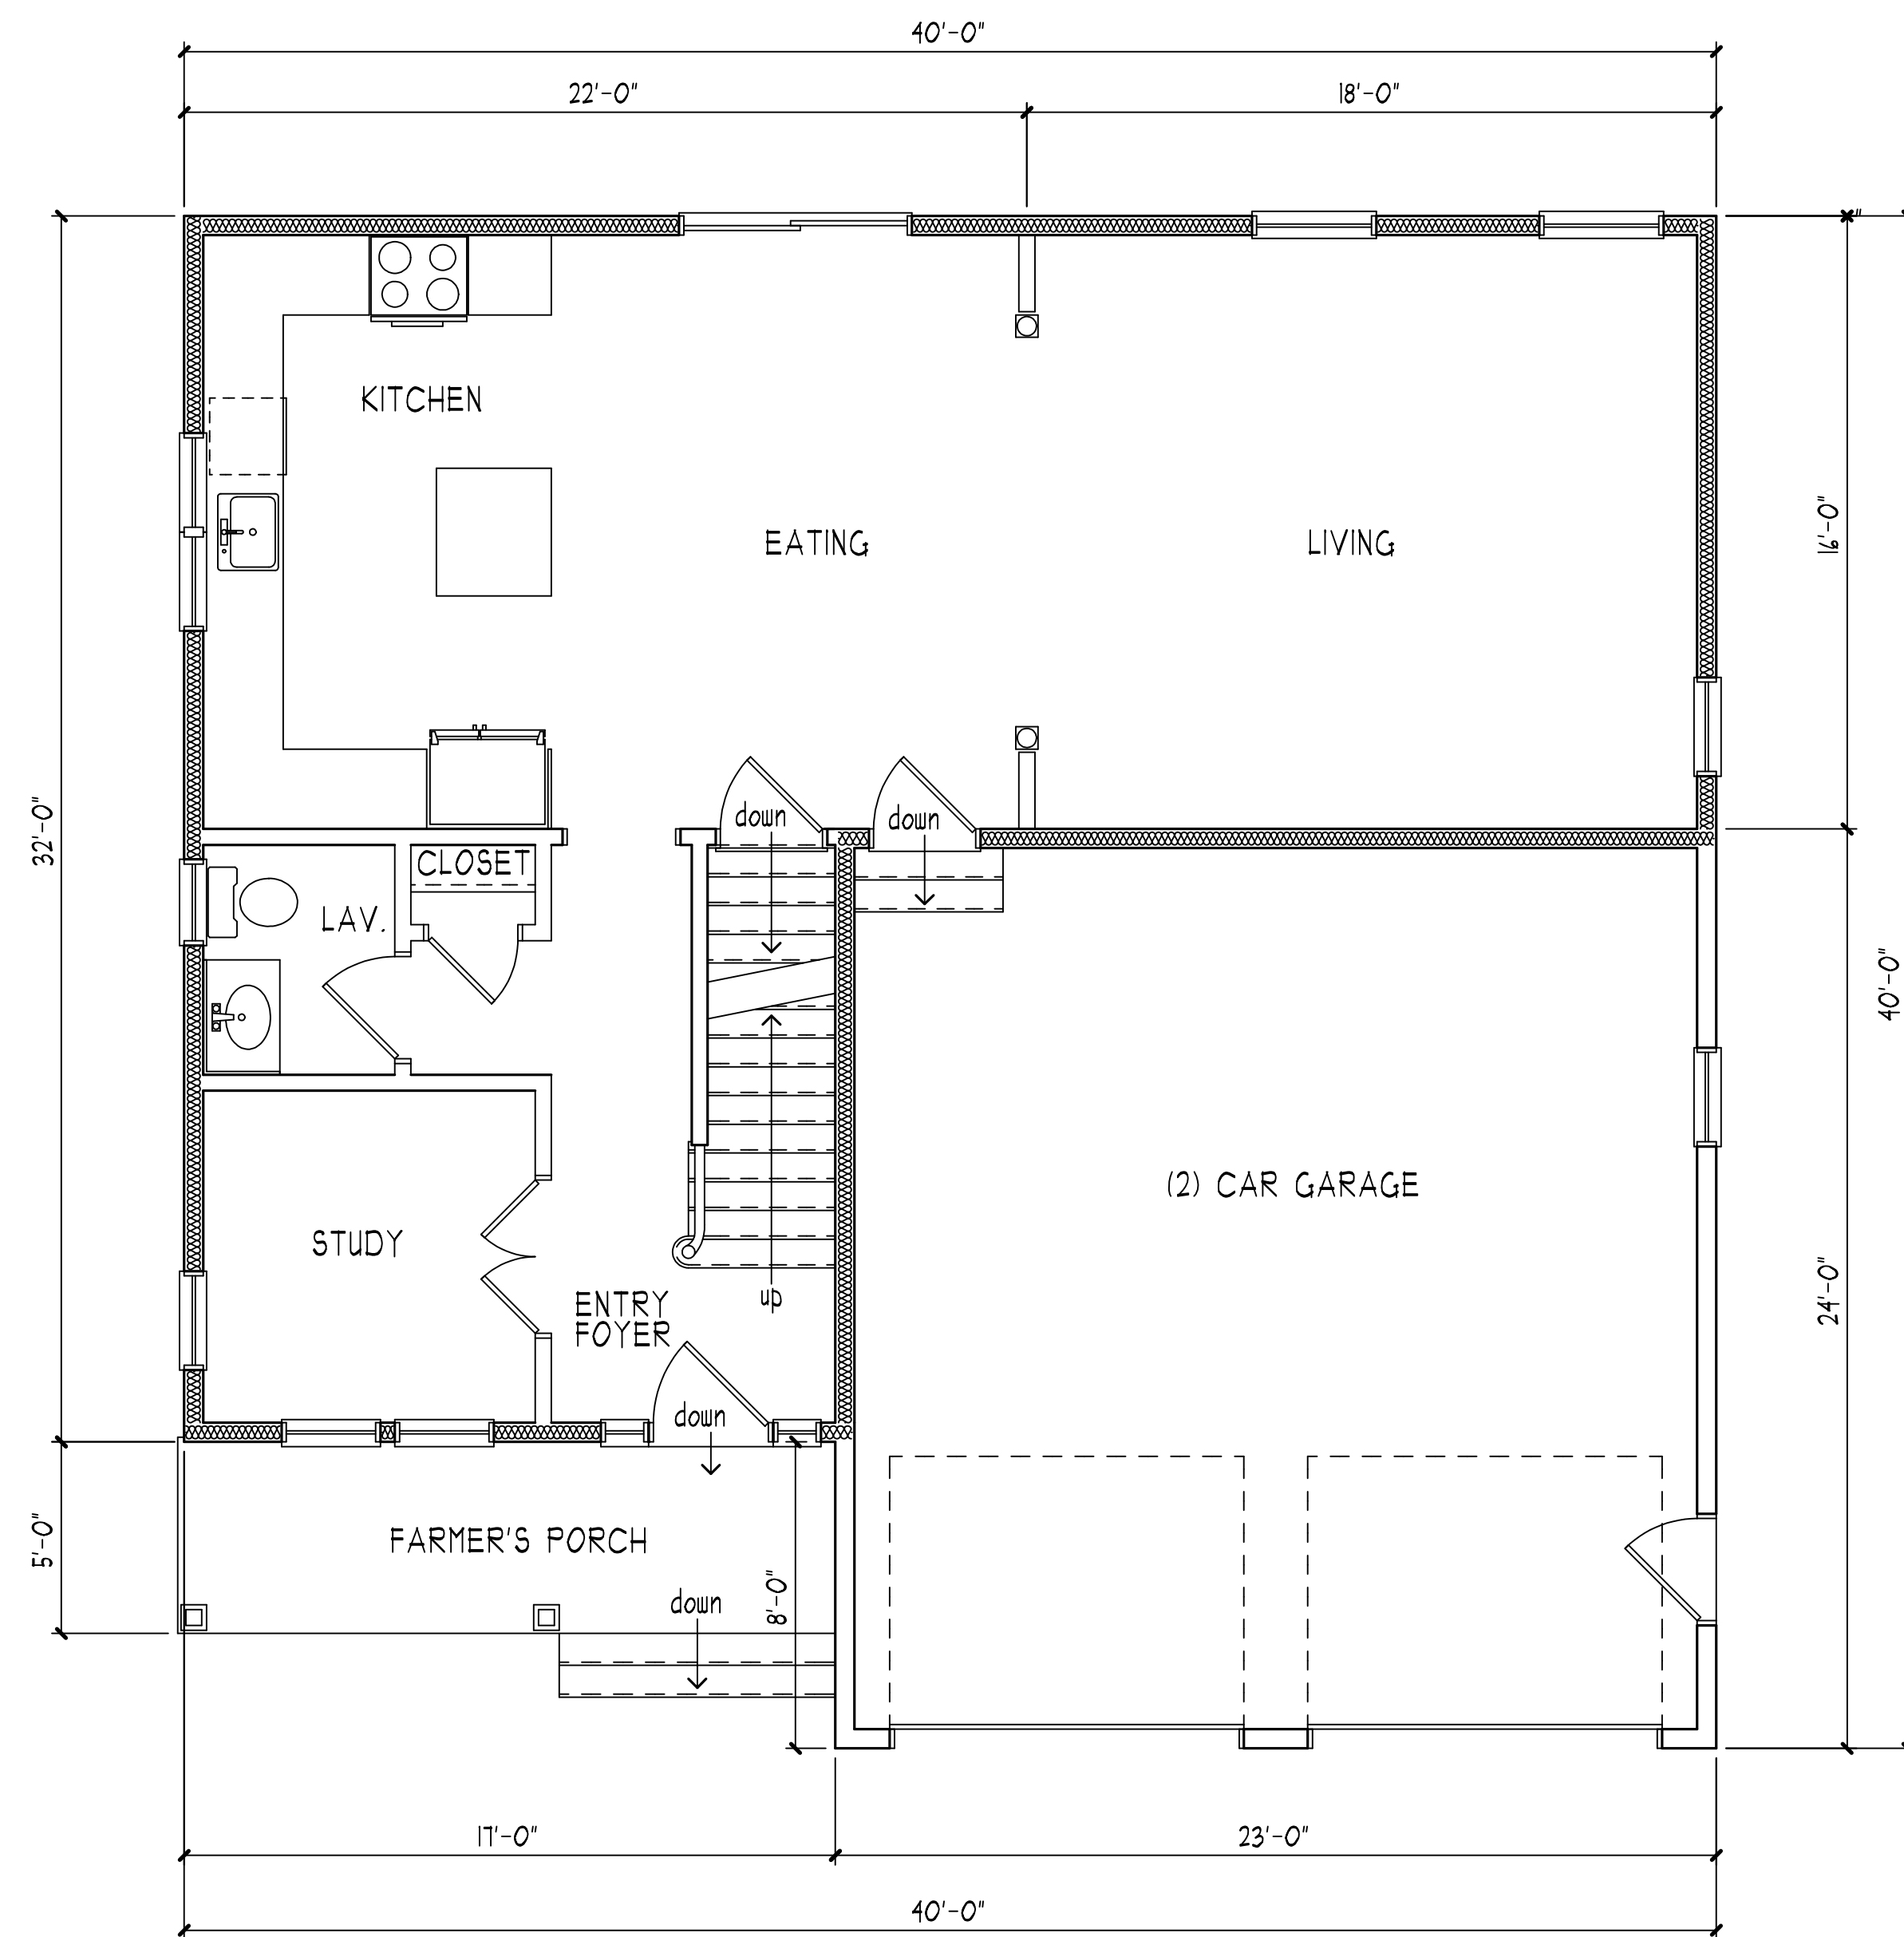

PROPOSED FIRST FLOOR PLAN
(932 S.F.) 1/4" = 1'-0"

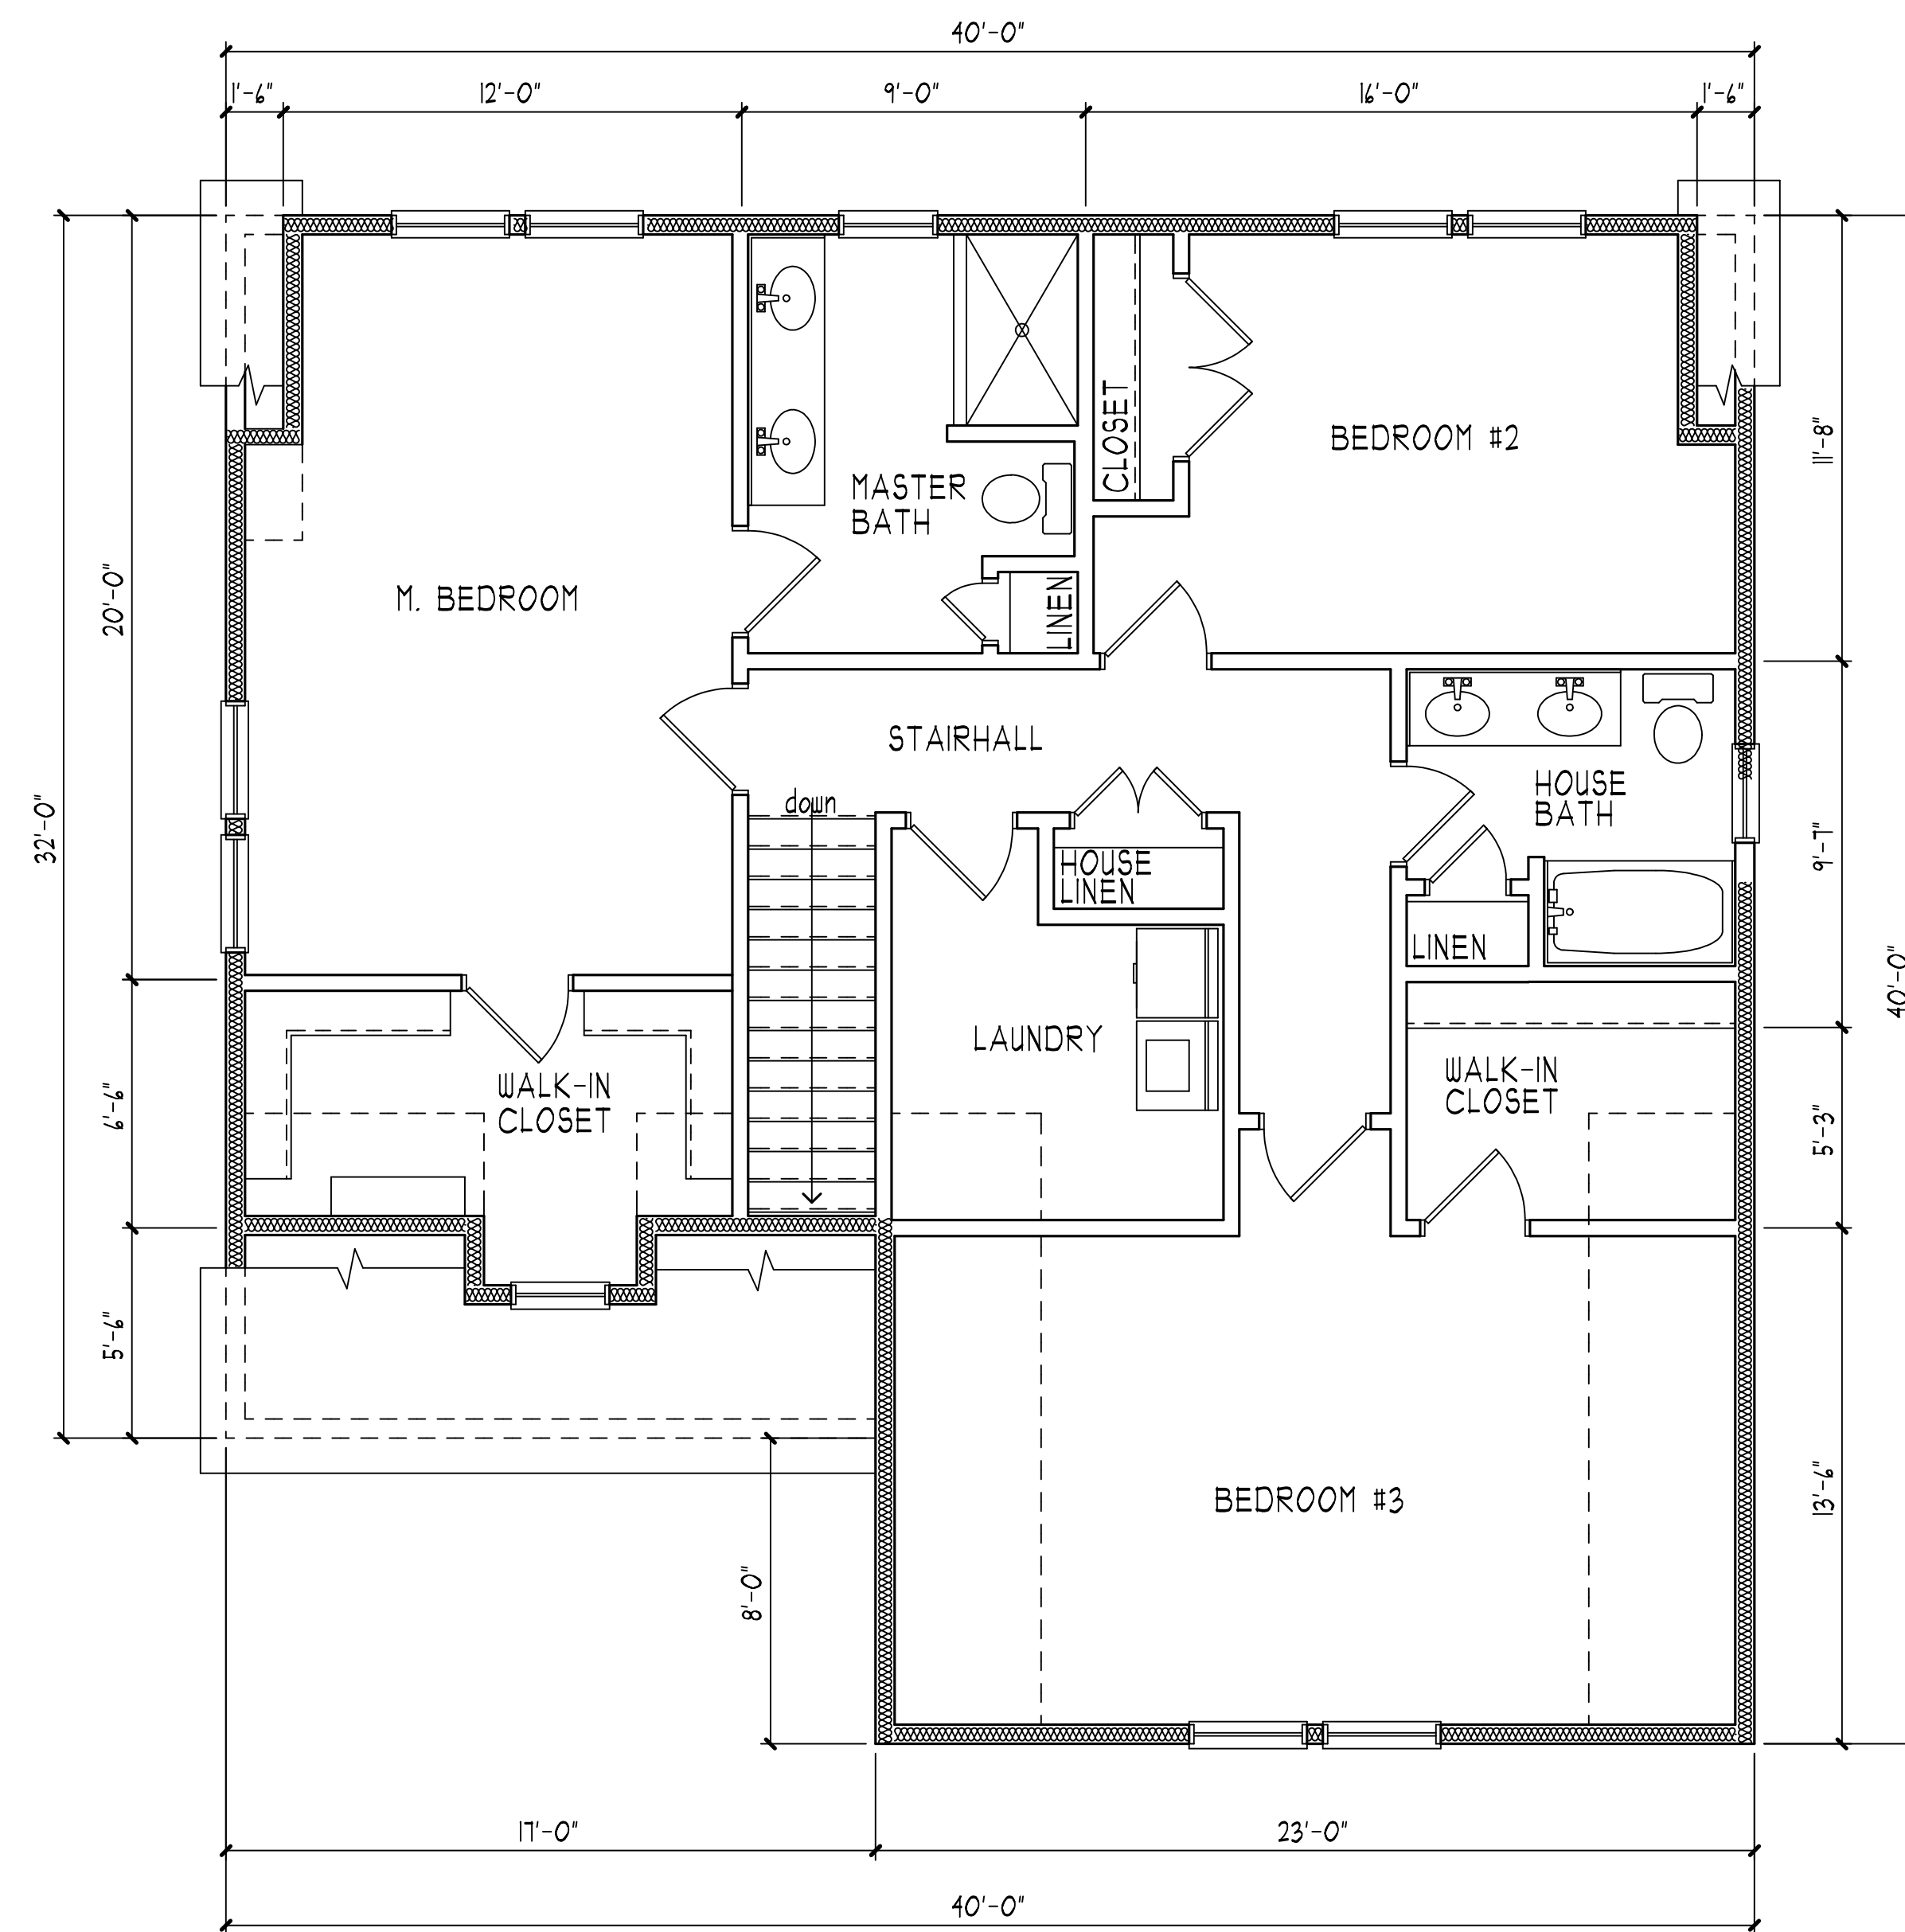

PROPOSED SECOND FLOOR PLAN
(1,366 S.F.) 1/4" = 1'-0"

Scale 1/4" = 1'-0"
Pro. No. 1912A
Date 10-15-19
Rev.


A-3

Project
THE VILLAGES at CRICKET LANE
3 BEDROOM - 2,298 S.F.
CRICKET LANE, NEWBURY, MA


DEVELOPER:
CRICKET LANE DEVELOPMENT, LLC
92 MIDDLESEX ROAD, TYNGSBOROUGH, MA 01879

Drawing
PROPOSED FIRST & SECOND FLOOR PLANS


ronald henri albert, aia architect
69 island road, lunenburg, ma 01462 978-828-5411

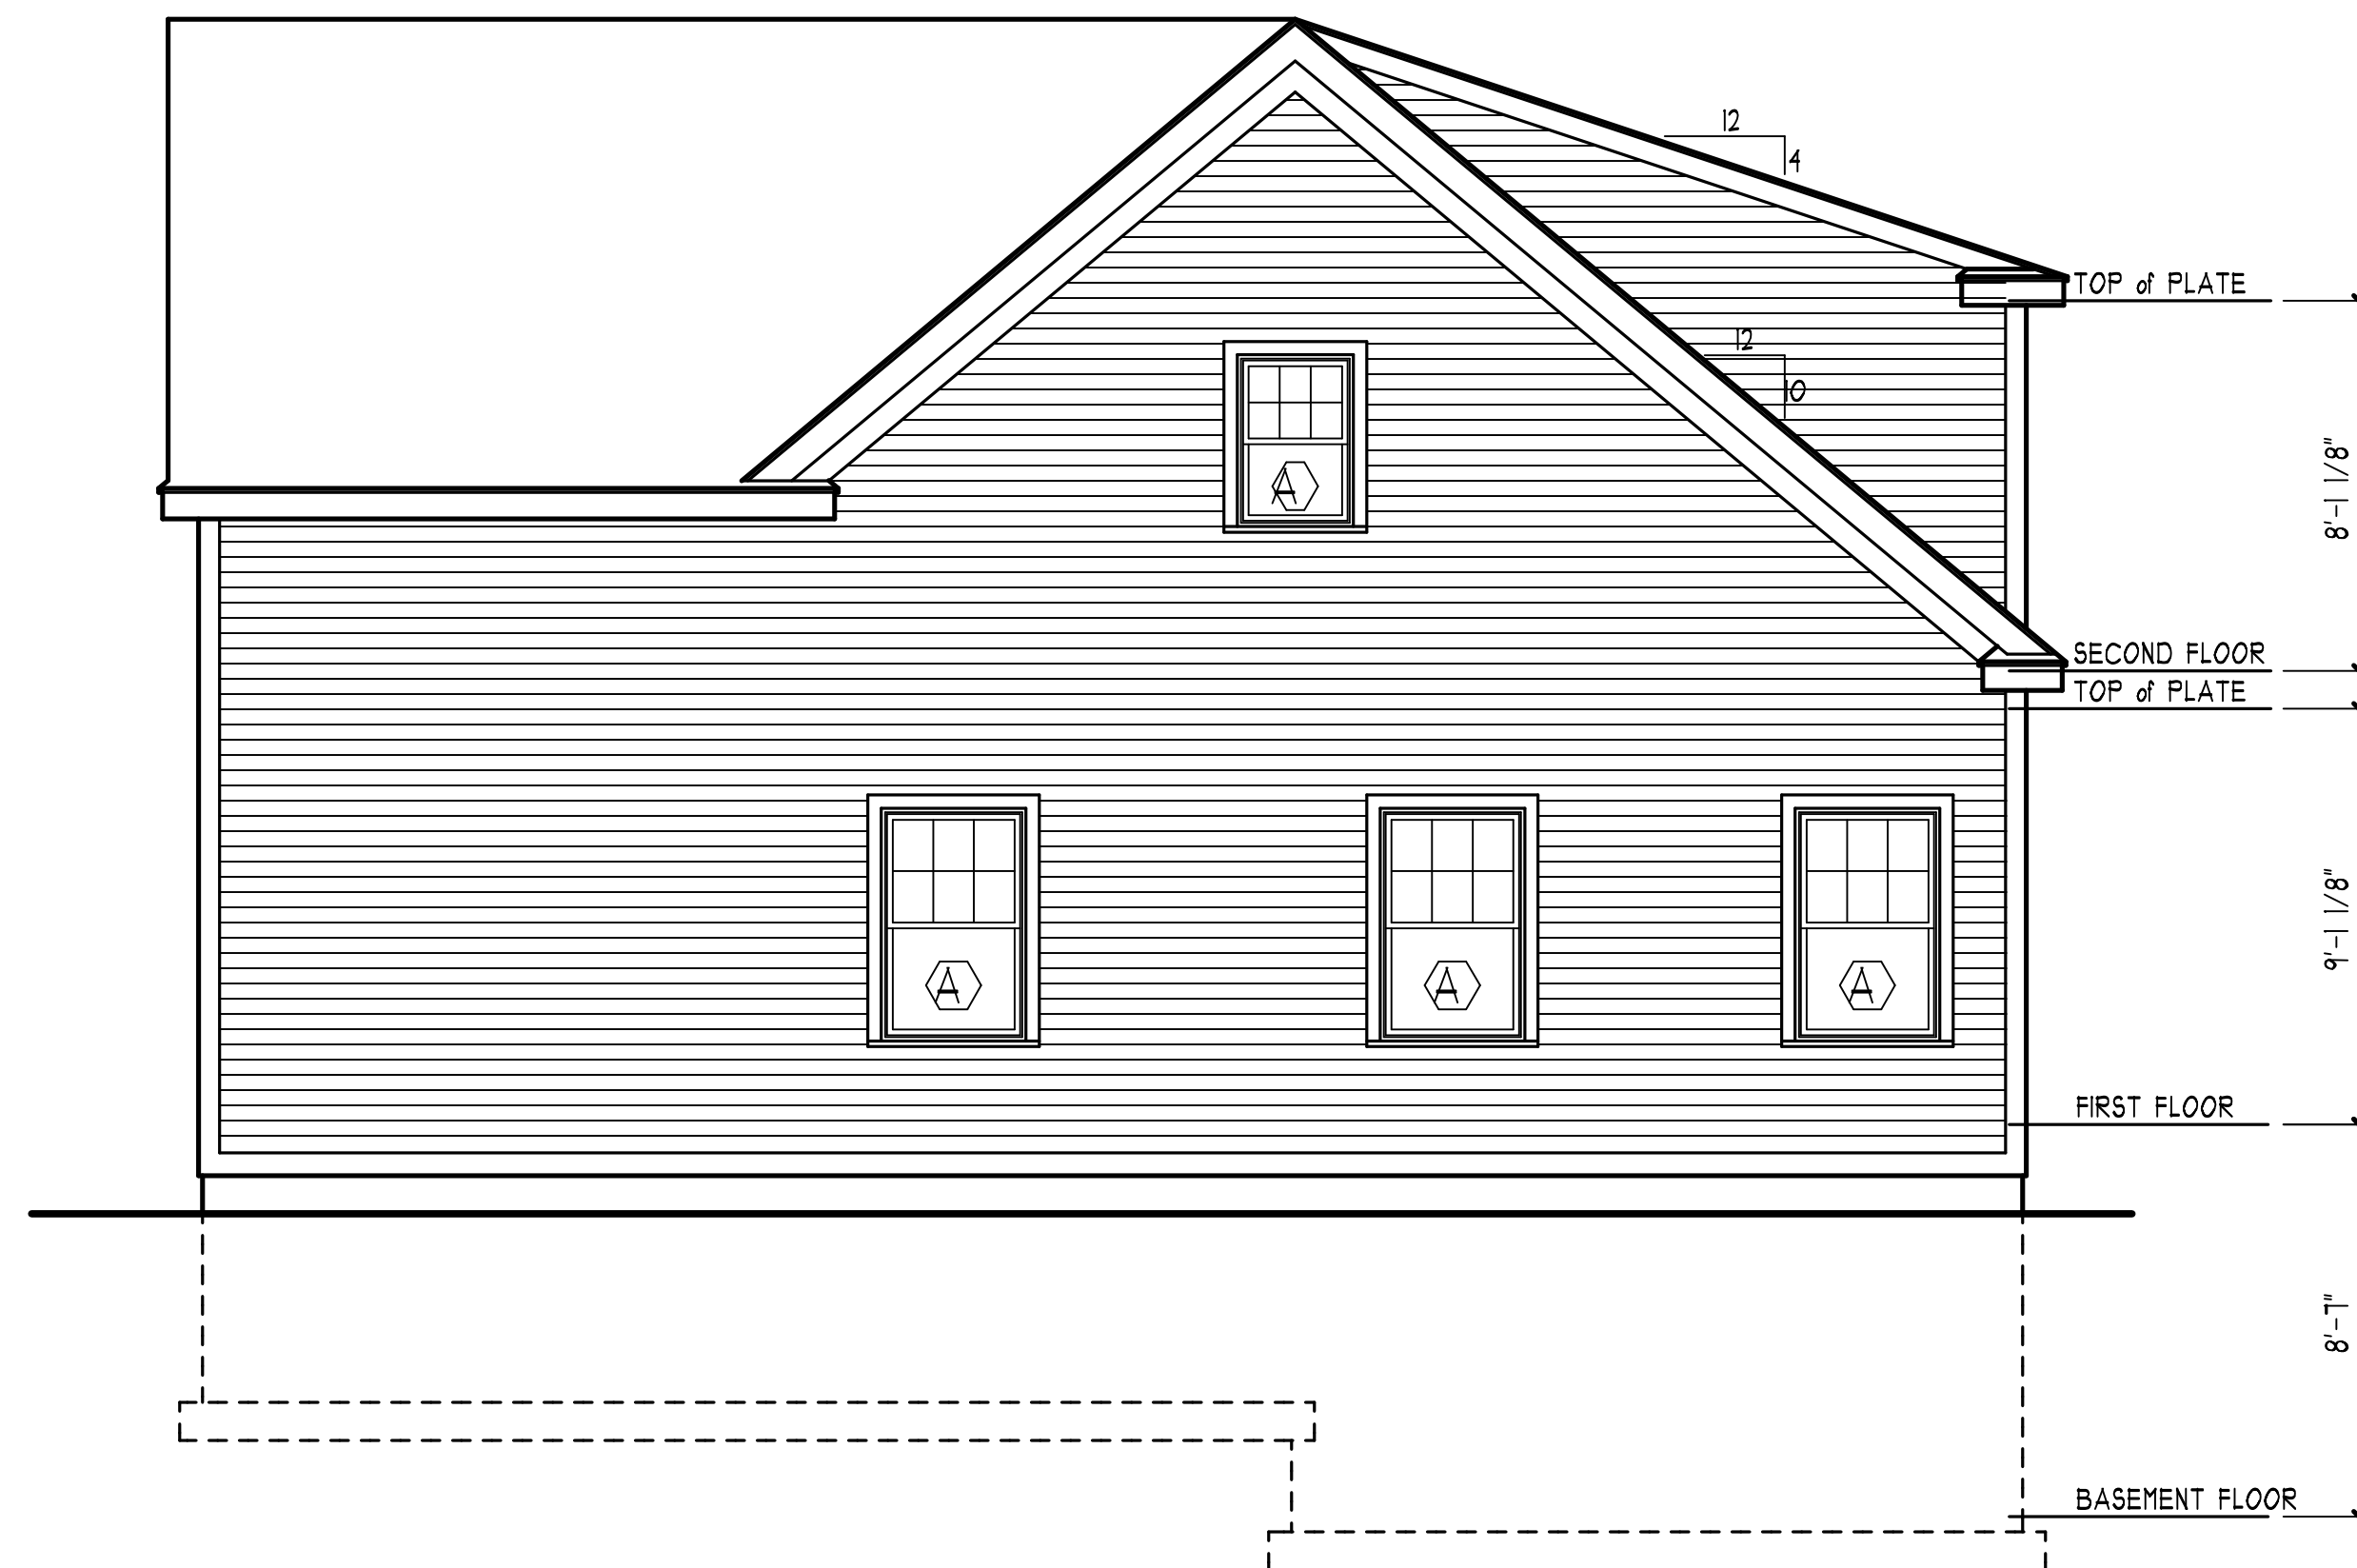


PROPOSED RIGHT SIDE ELEVATION
1/4" = 1'-0"

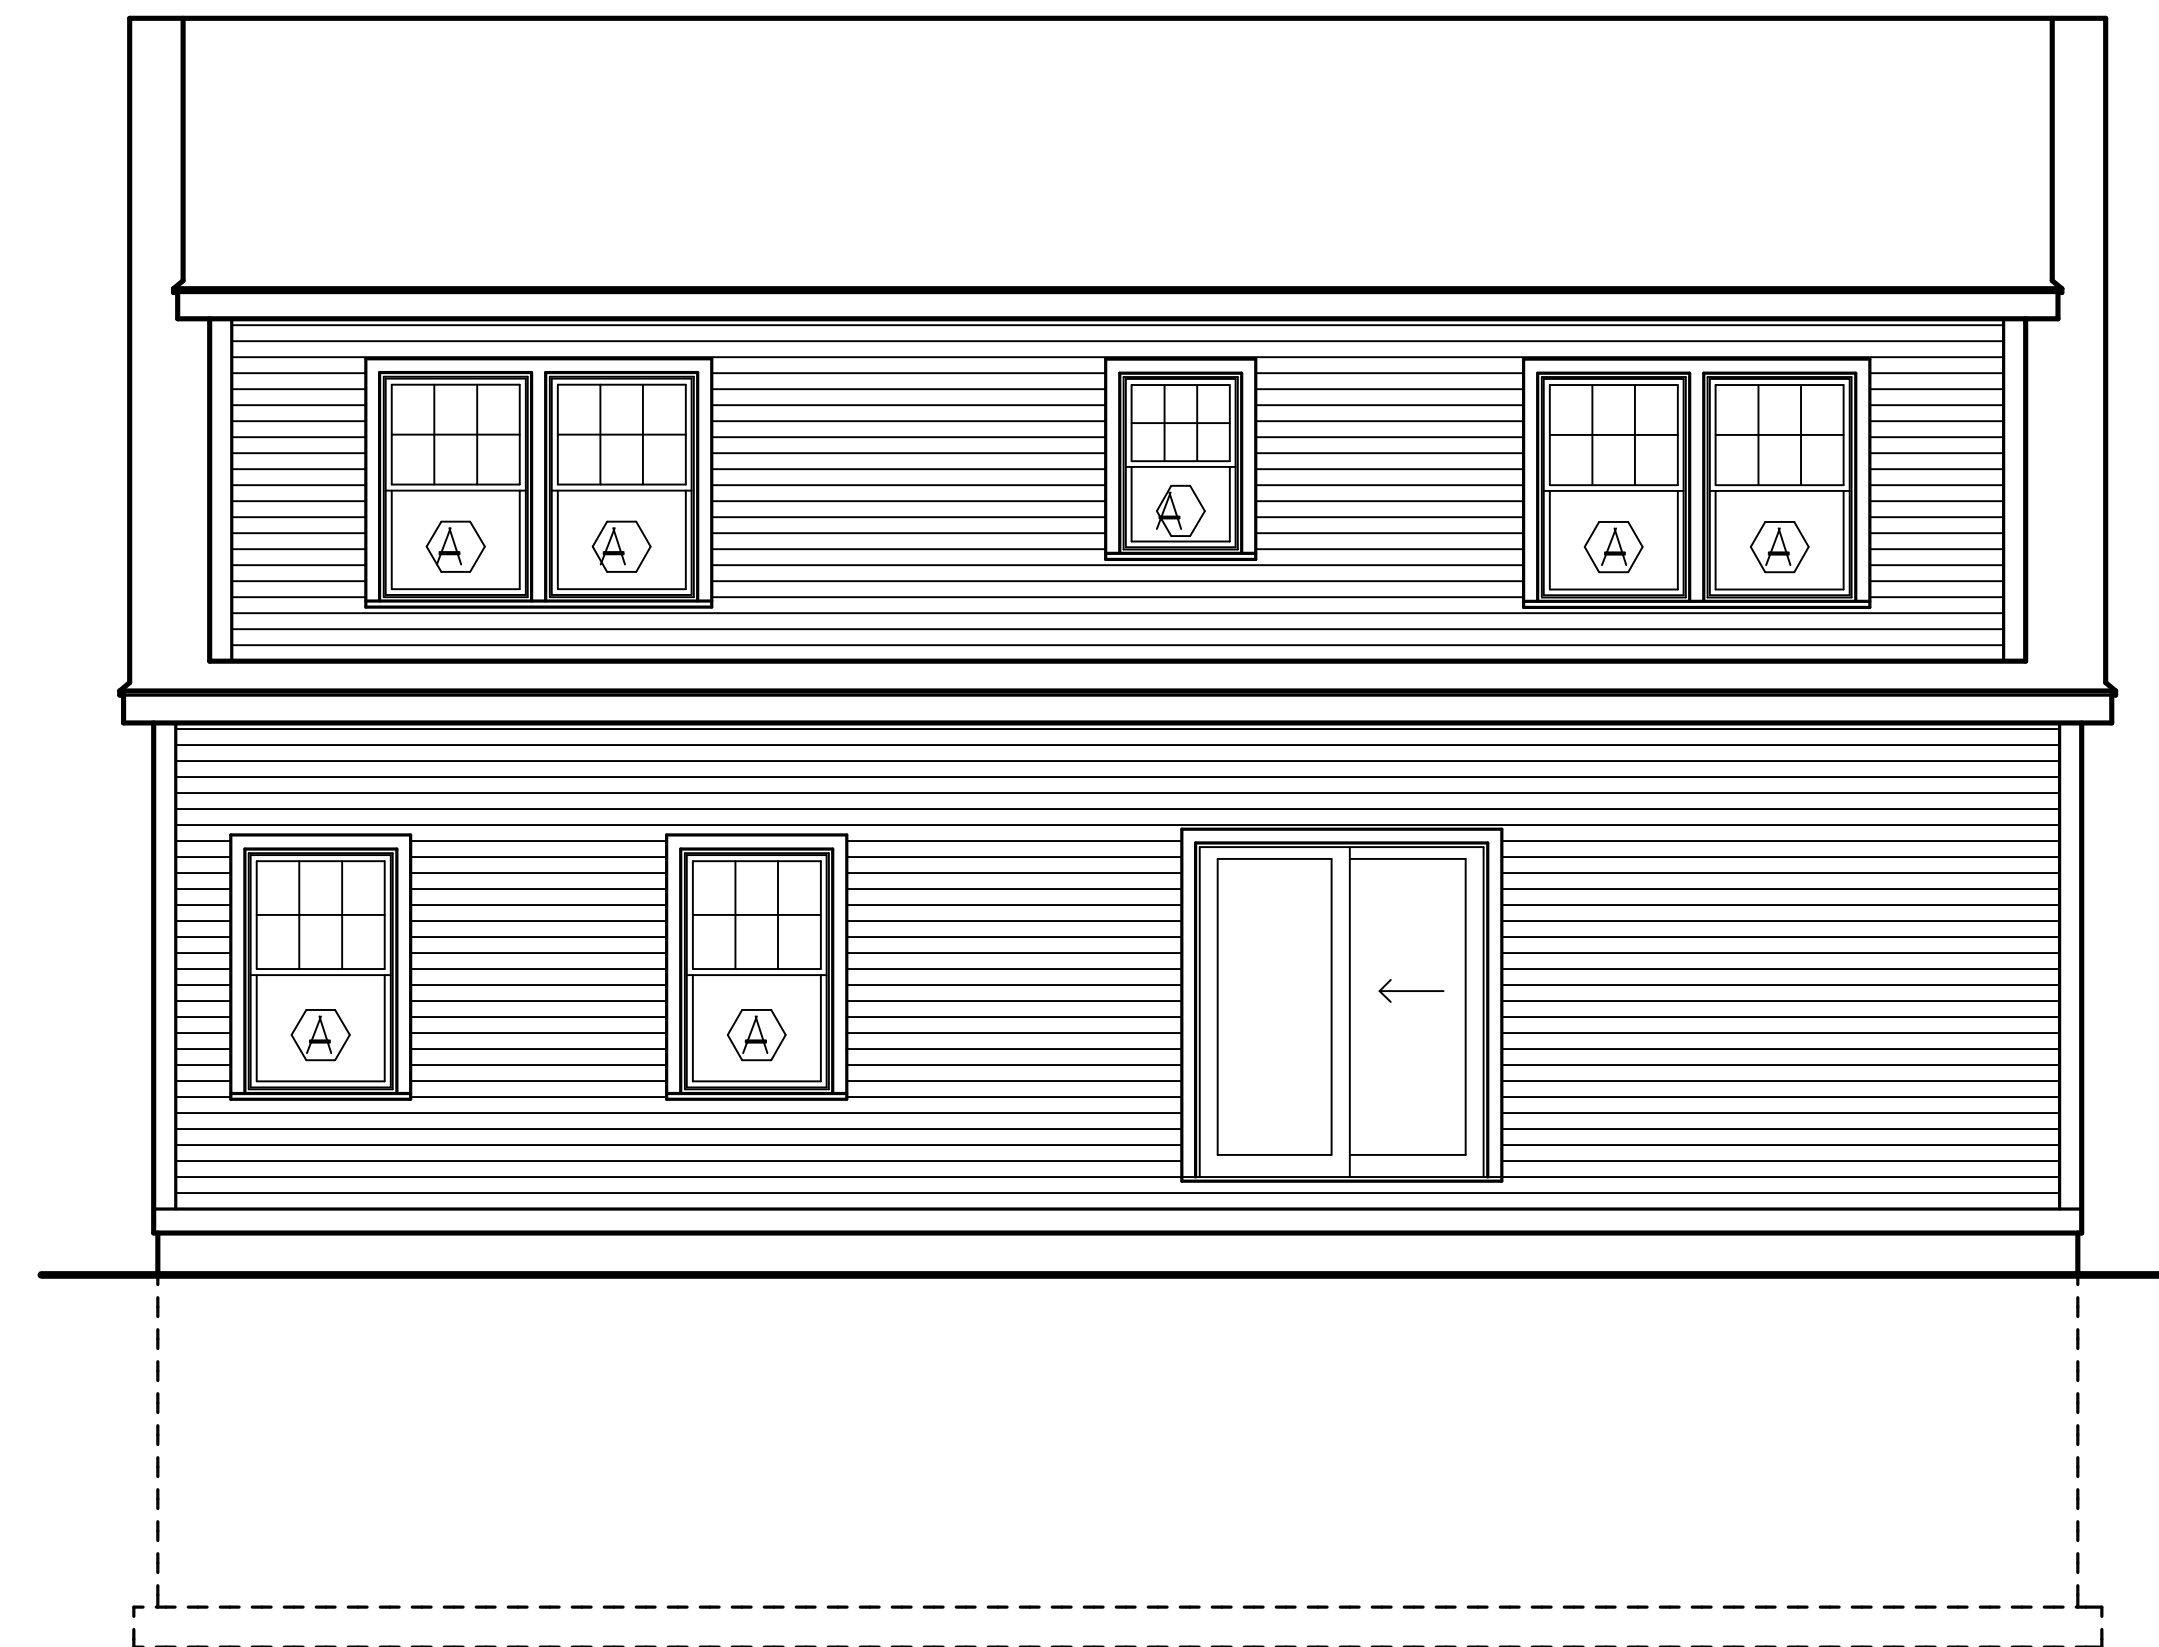

PROPOSED REAR ELEVATION
1/4" = 1'-0"

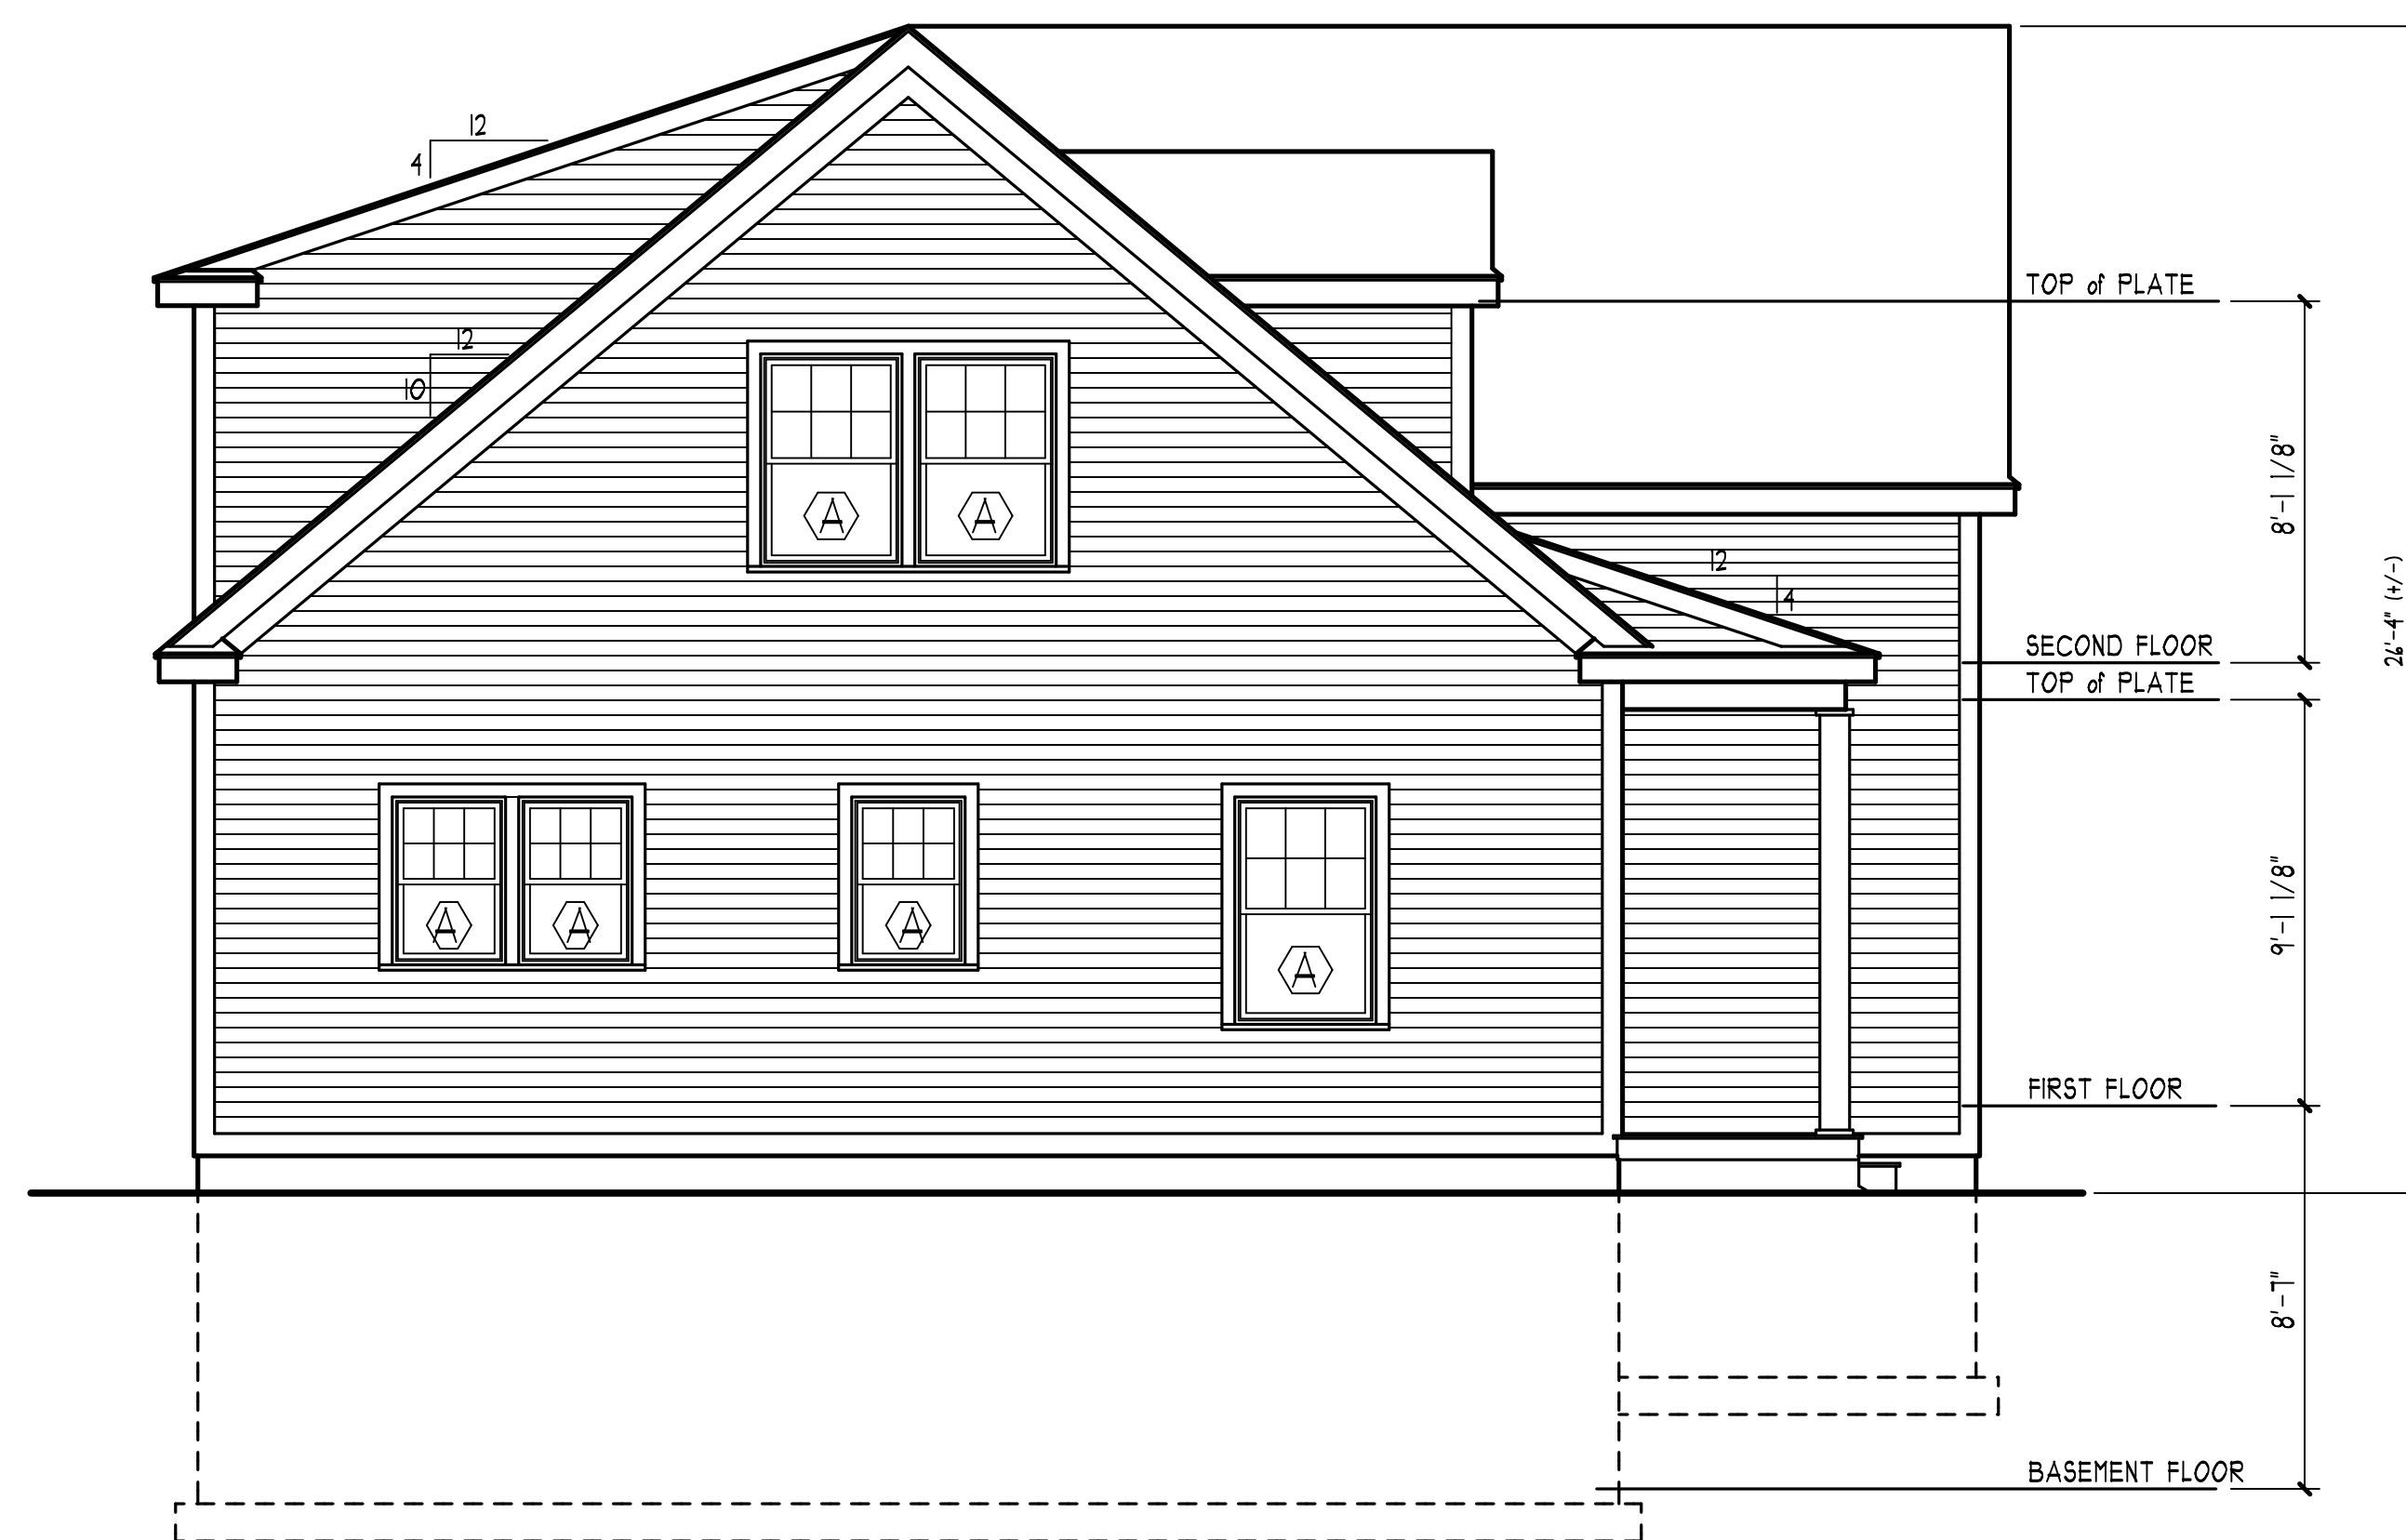

PROPOSED LEFT SIDE ELEVATION
1/4" = 1'-0"

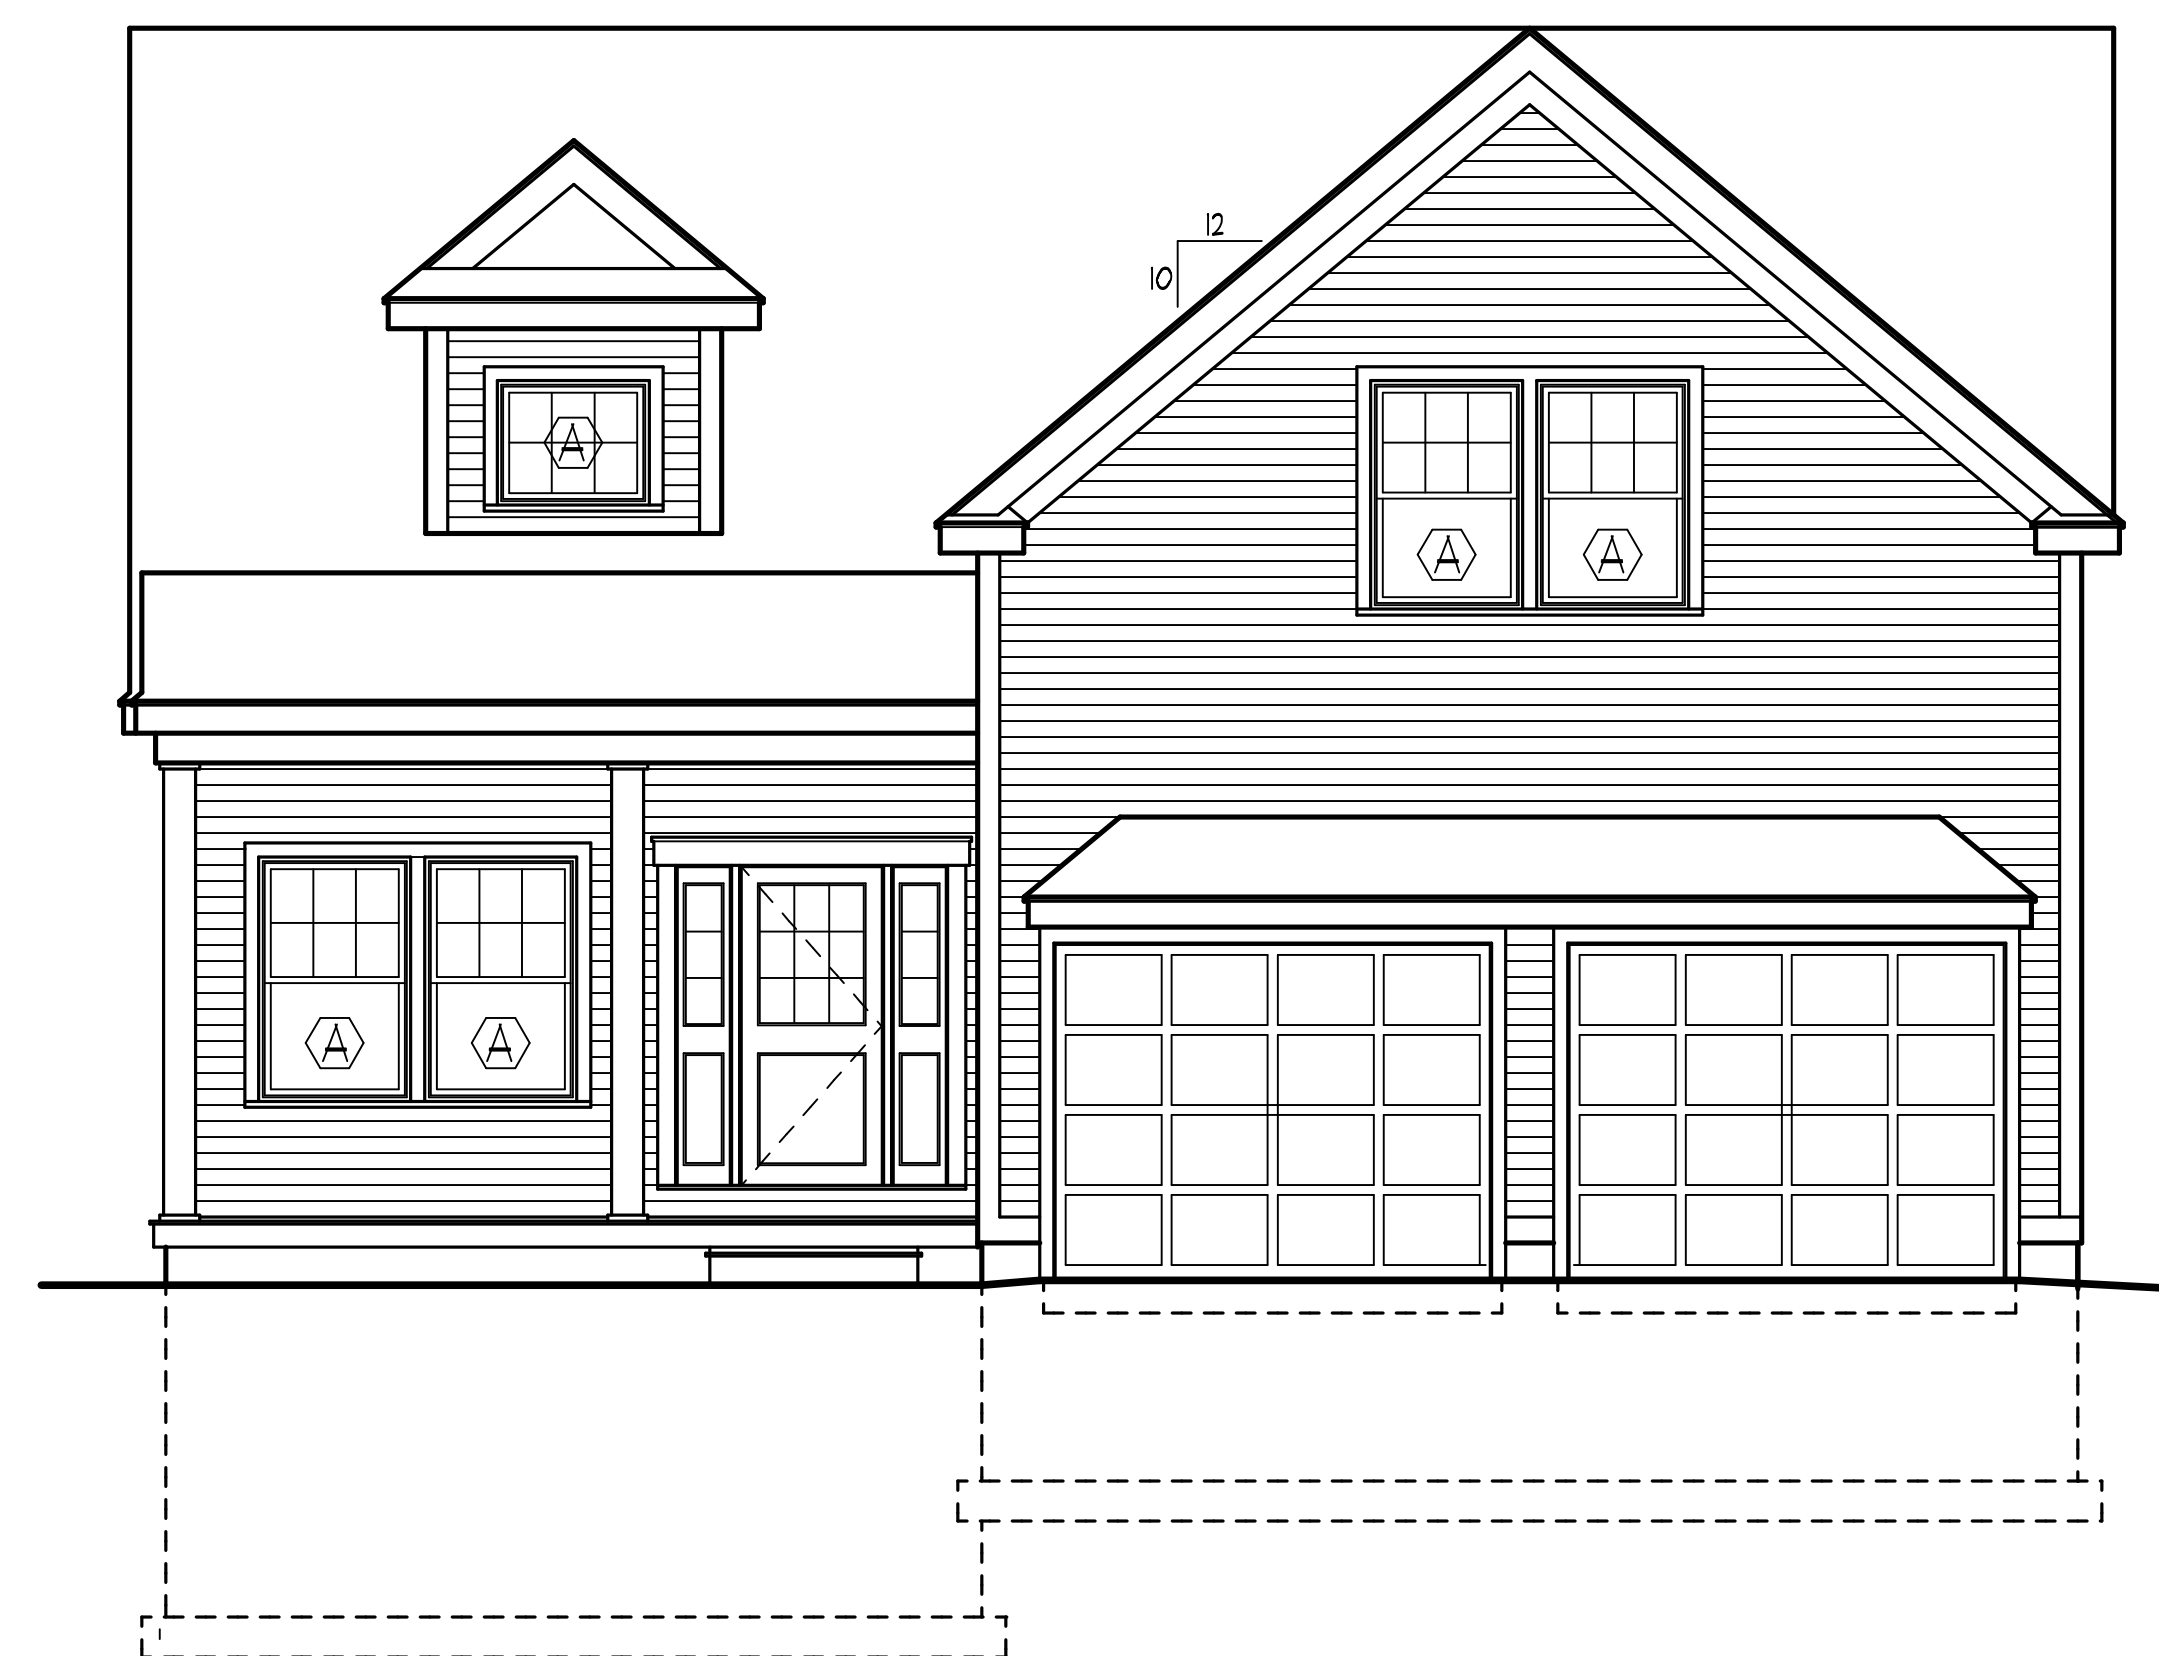

PROPOSED FRONT ELEVATION
1/4" = 1'-0"

Scale 1/4" = 1'-0"
Pro. No. 1912A
Date 10-15-19
Rev.

A-2

Project
THE VILLAGES at CRICKET LANE
3 BEDROOM - 2,298 S.F.
CRICKET LANE, NEWBURY, MA
DEVELOPER:
CRICKET LANE DEVELOPMENT, LLC
92 MIDDLESEX ROAD, TYNGSBOROUGH, MA 01819
Drawing
PROPOSED EXTERIOR ELEVATIONS


ronald henri albert, aia architect
69 island road, lunenburg, ma 01462 978-828-5411




FRONT-LEFT 3D ARCHITECTURAL VIEW
no scale



FRONT-RIGHT 3D ARCHITECTURAL VIEW
no scale

 

Scale	NO SCALE
Pro. No.	1912A
Date	10-15-19
Rev.	

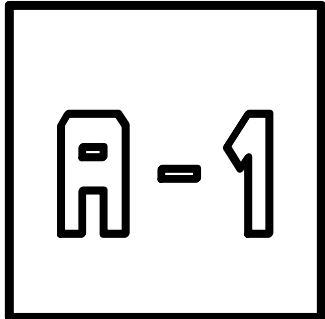

Project
THE VILLAGES at CRICKET LANE
3 BEDROOM - 2,298 S.F.
CRICKET LANE, NEWBURY, MA
DEVELOPER:
CRICKET LANE DEVELOPMENT, LLC
92 MIDDLESEX ROAD, TYNGSBOROUGH, MA 01819
Drawing
3D ARCHITECTURAL RENDERINGS

the ronald henri albert, aia architect
69 island road, lunenburg, ma 01462 978-828-5411