
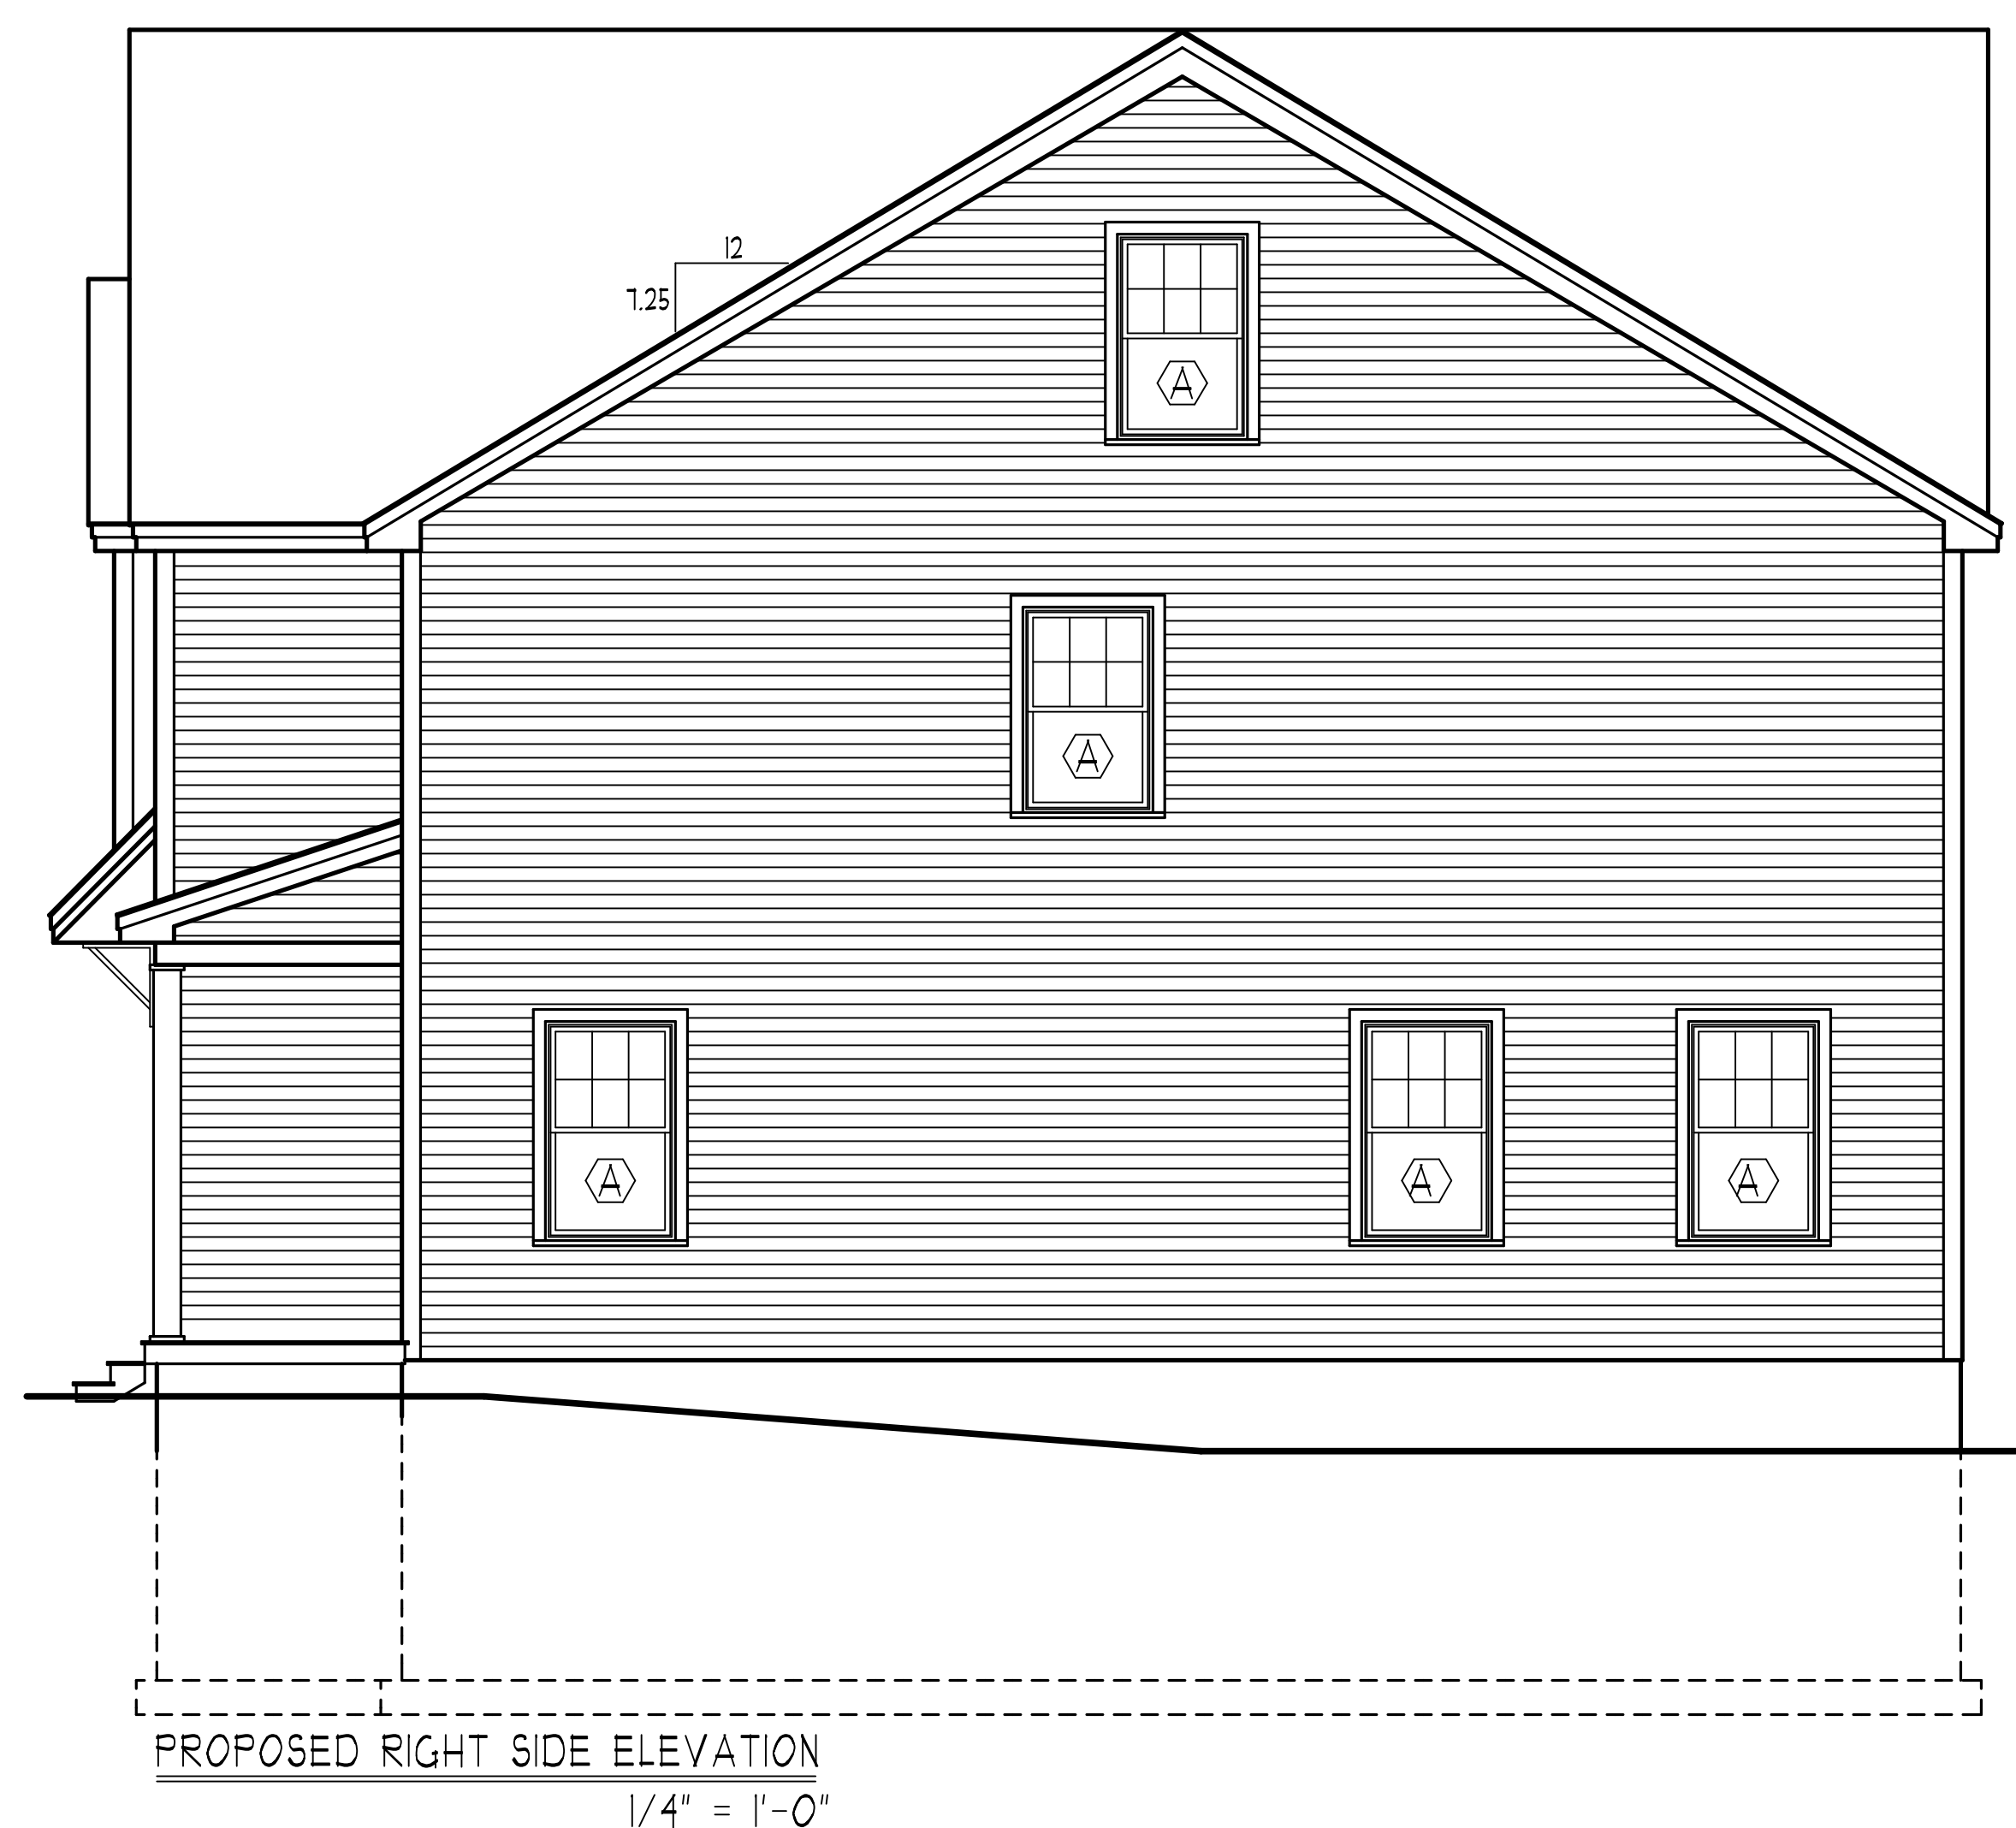
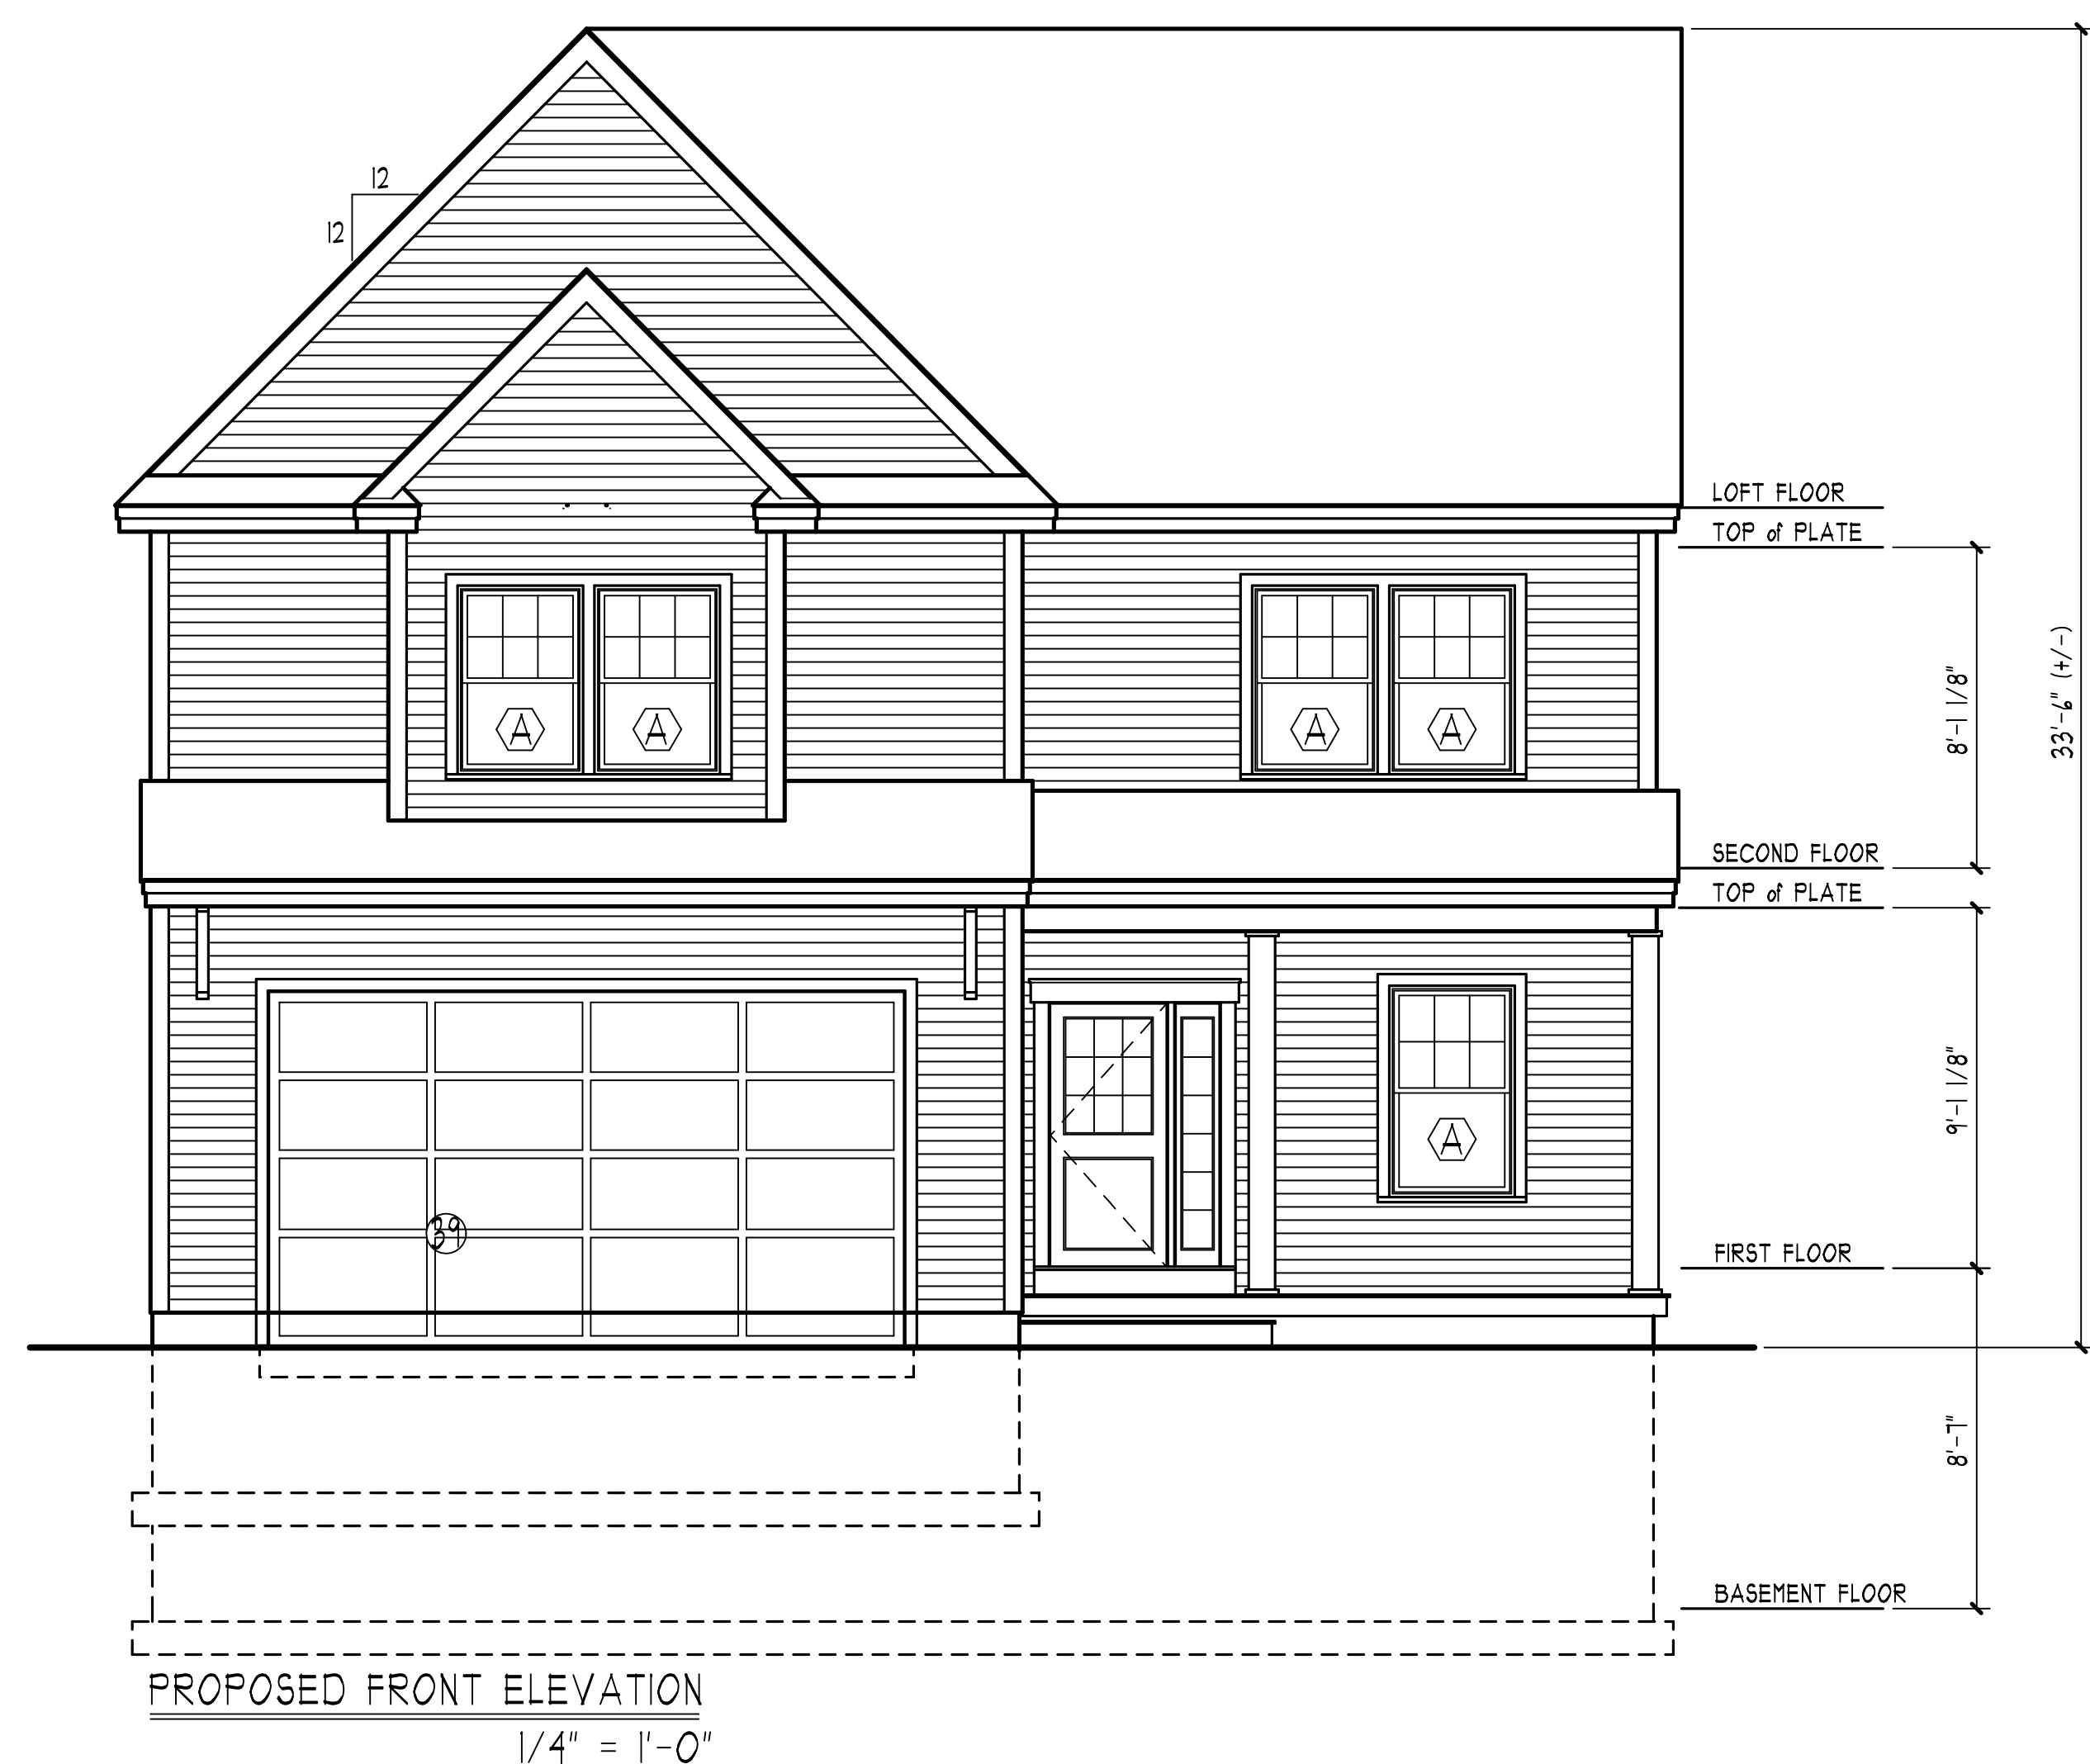


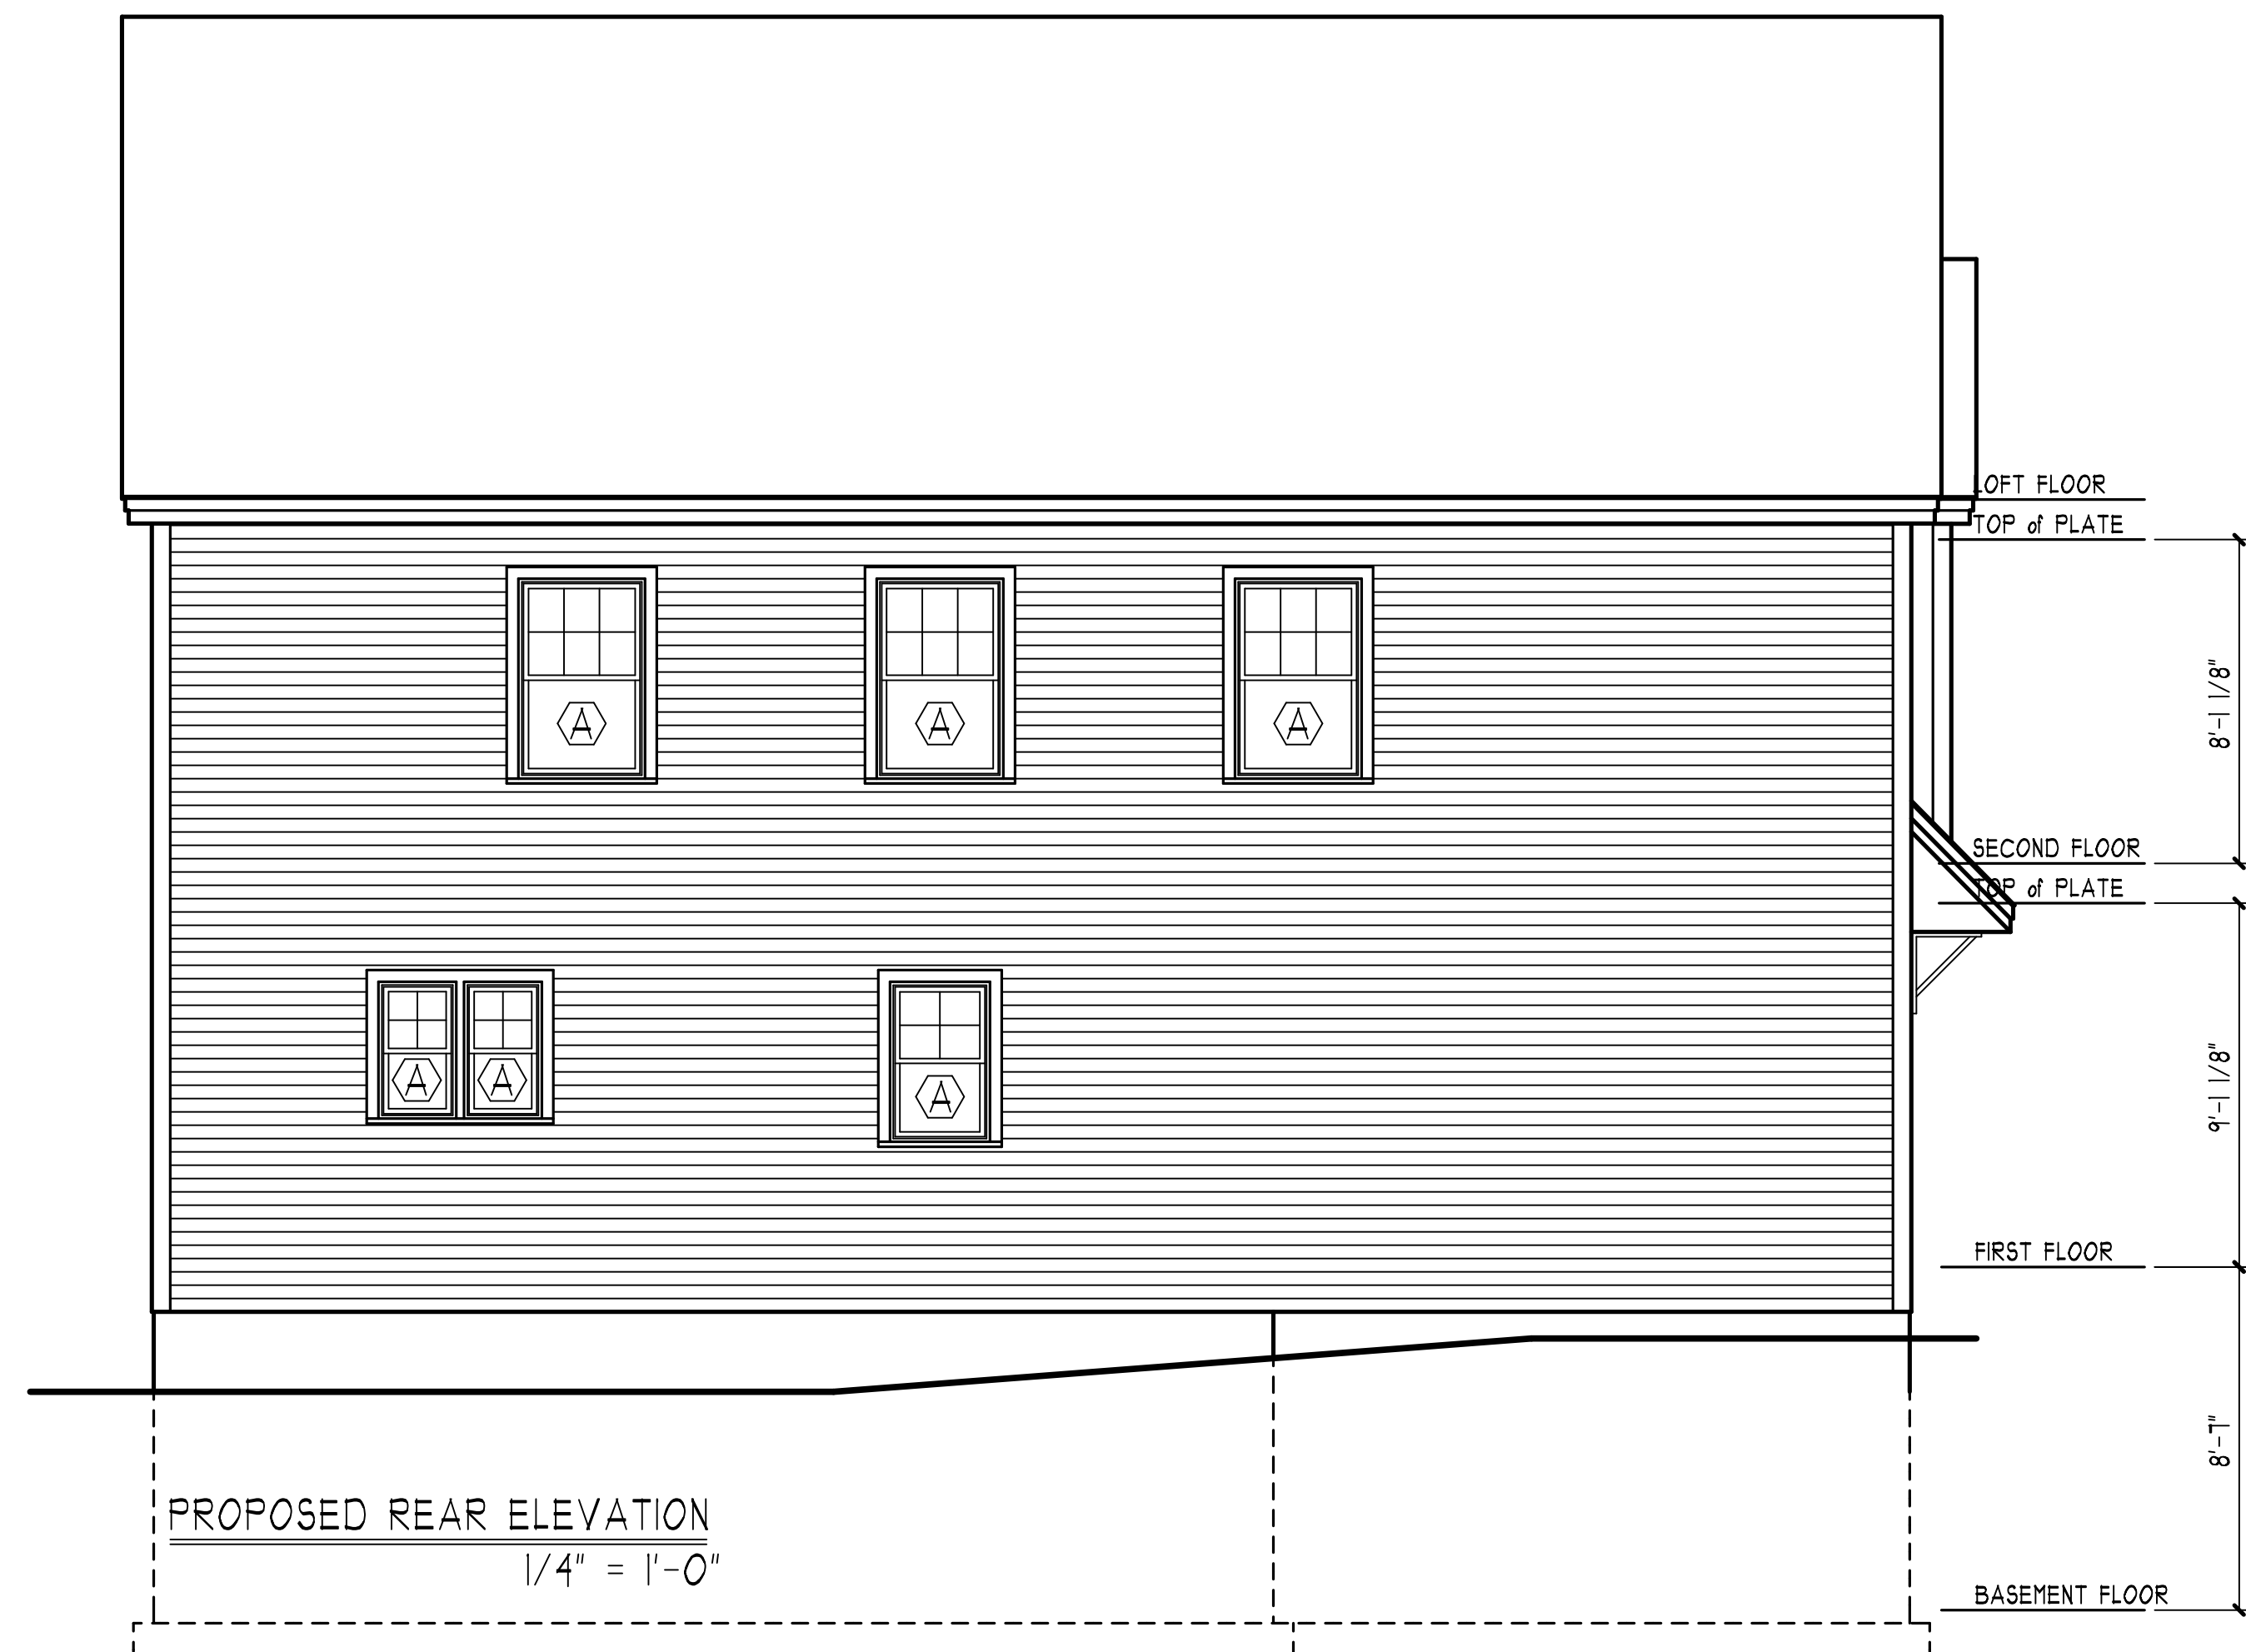

Scale 1/4" = 1'-0"

Pro. No. 1912B

Date 10-15-19

Rev.

A-2

Project

THE VILLAGES at CRICKET LANE

3 BEDROOM - 2,108 S.F.

CRICKET LANE, NEWBURY, MA

DEVELOPER:

CRICKET LANE DEVELOPMENT, LLC


92 MIDDLESEX ROAD, TYNGSBOROUGH, MA 01819

Drawing


PROPOSED EXTERIOR ELEVATIONS

the ronald henri albert, aia architect

69 island road, lunenburg, ma 01462 978-828-5411

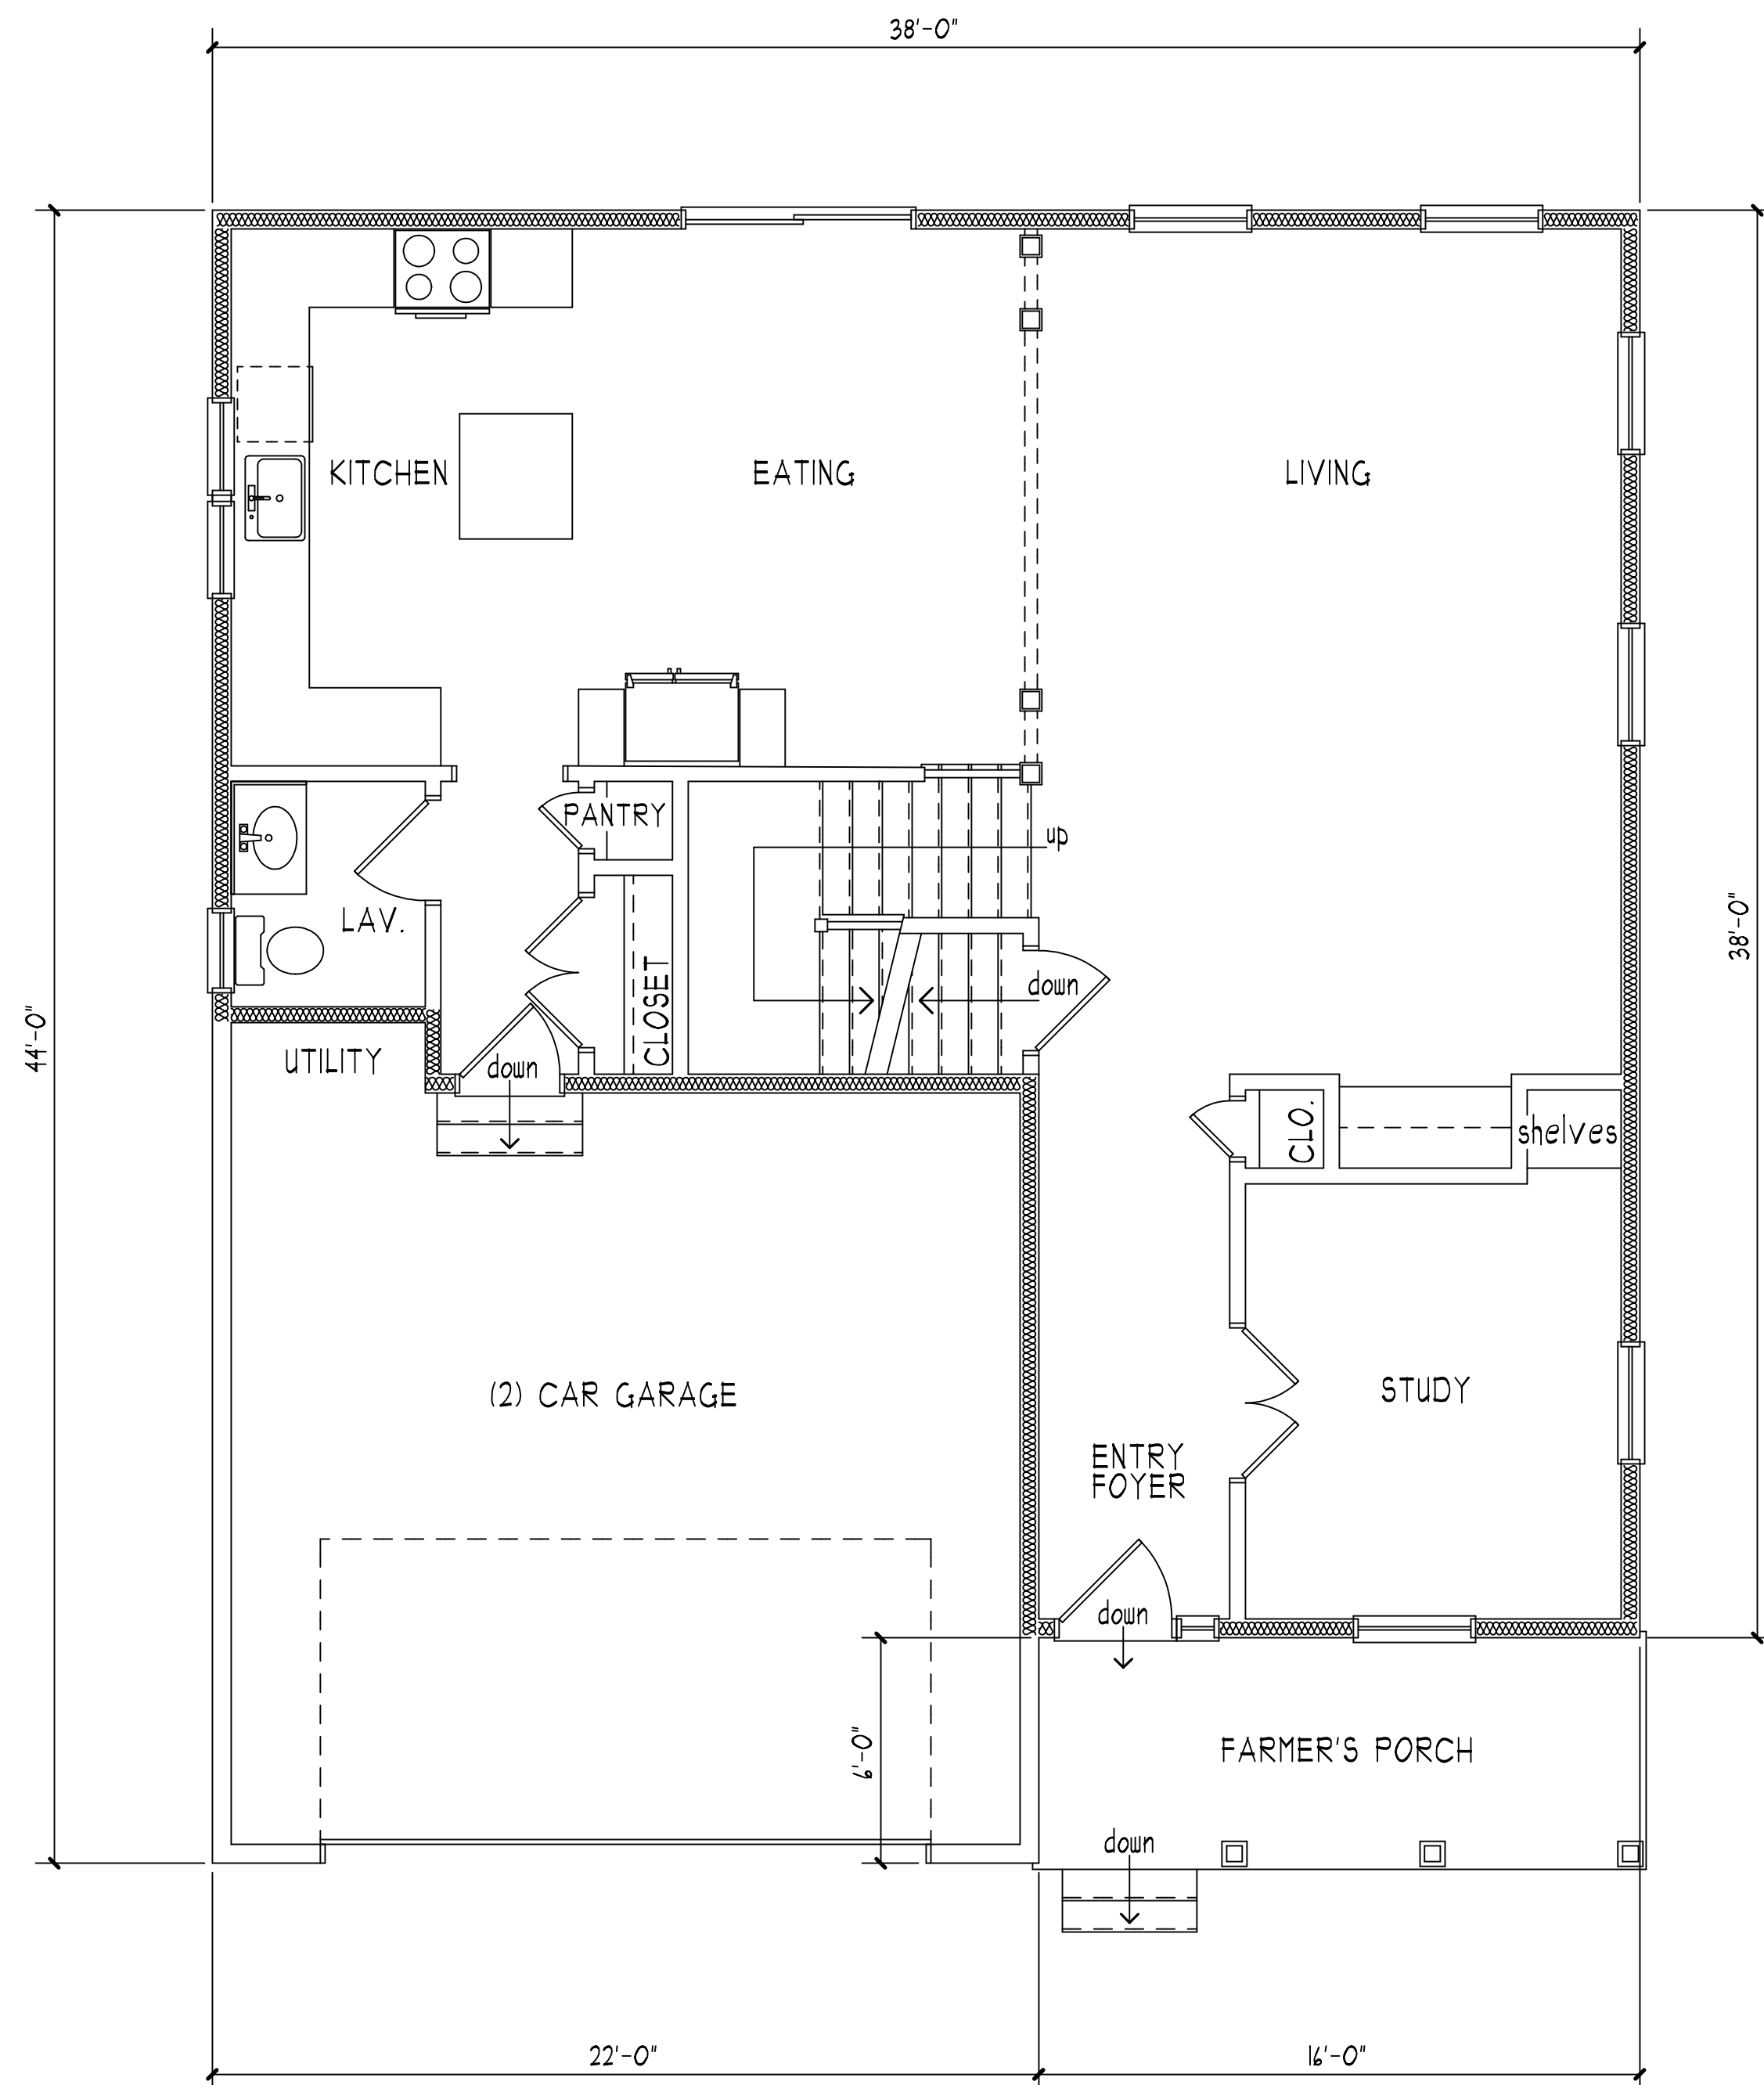

PROPOSED FIRST FLOOR PLAN
(1,122 S.F.) 1/4" = 1'-0"

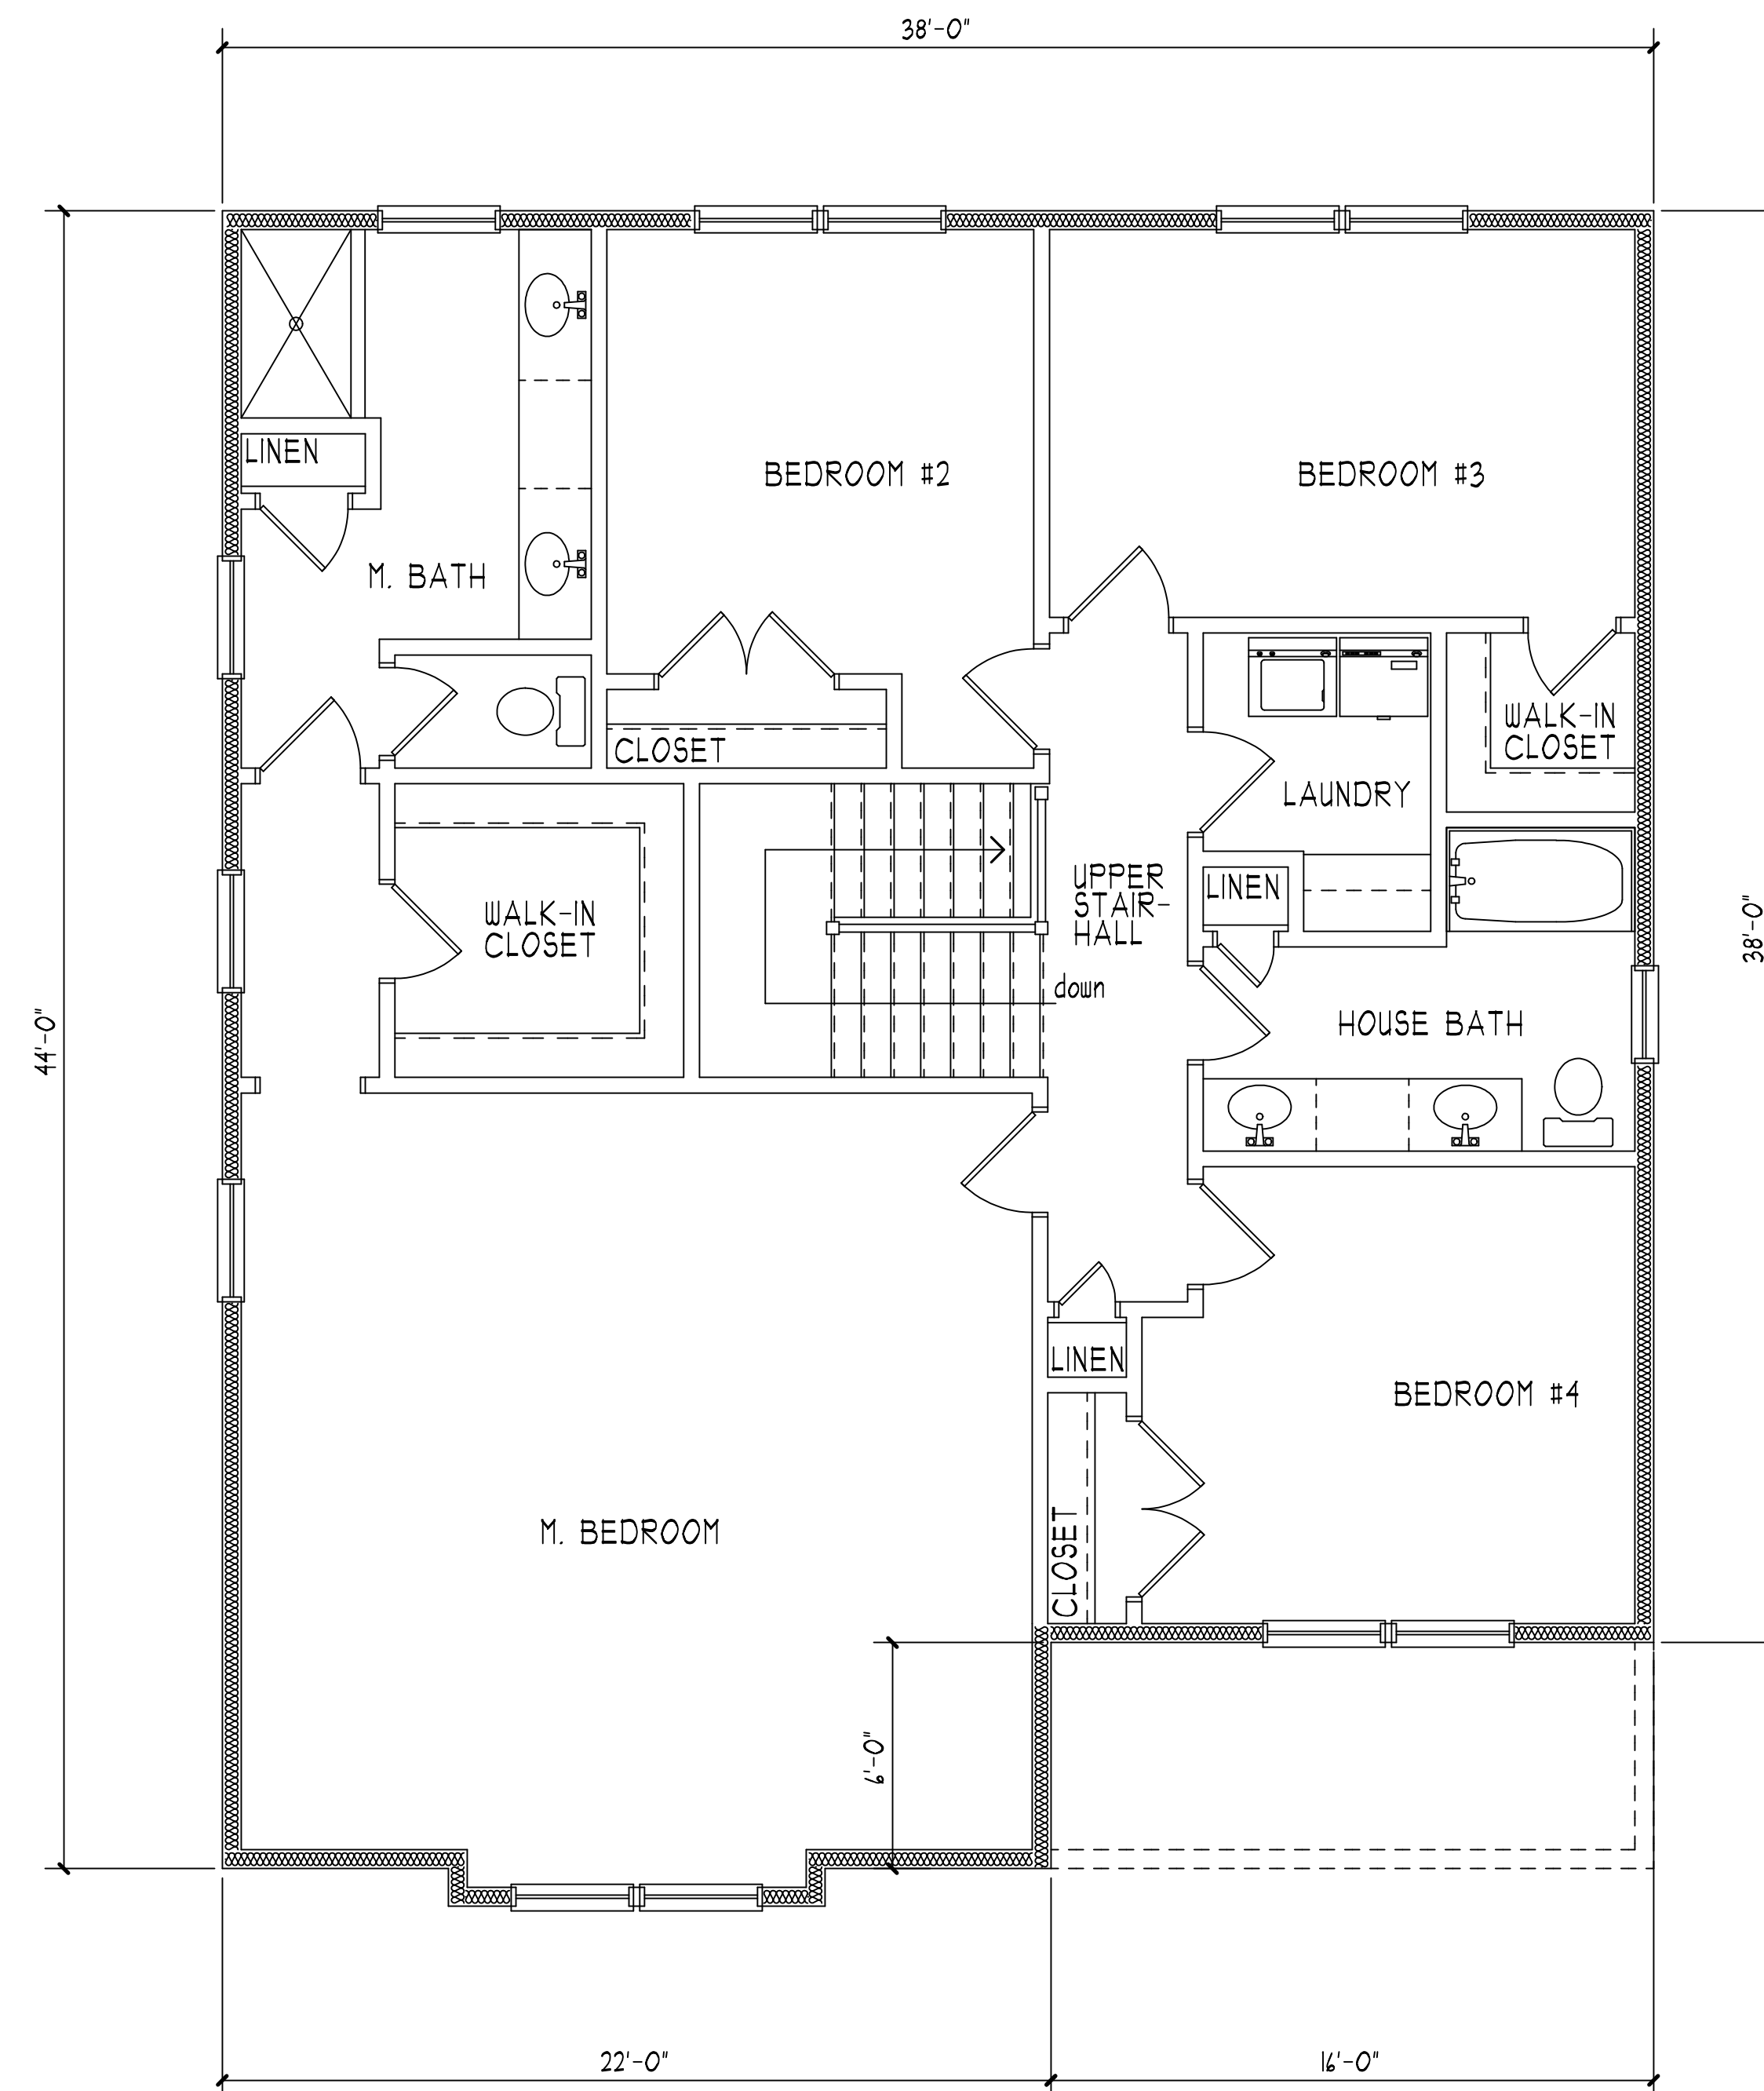

PROPOSED SECOND FLOOR PLAN
(1,586 S.F.) 1/4" = 1'-0"

Scale 1/4" = 1'-0"
Pro. No. 1912B
Date 10-15-19
Rev.

A-3

Project
THE VILLAGES at CRICKET LANE
3 BEDROOM - 2,108 S.F.
CRICKET LANE, NEWBURY, MA
DEVELOPER:
CRICKET LANE DEVELOPMENT, LLC
92 MIDDLESEX ROAD, TYNGSBOROUGH, MA 01819
Drawing
PROPOSED FIRST & SECOND FLOOR PLANS


ronald henri albert, aia architect
69 island road, lunenburg, ma 01462 978-828-5411




FRONT-LEFT 3D ARCHITECTURAL VIEW
no scale



FRONT-RIGHT 3D ARCHITECTURAL VIEW
no scale

 

Scale	NO SCALE
Pro. No.	1912B
Date	10-15-19
Rev.	

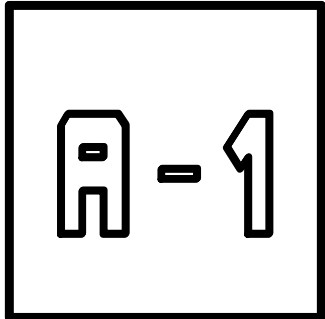

Project
THE VILLAGES at CRICKET LANE
3 BEDROOM - 2,108 S.F.
CRICKET LANE, NEWBURY, MA
DEVELOPER:
CRICKET LANE DEVELOPMENT, LLC
92 MIDDLESEX ROAD, TYNGSBOROUGH, MA 01819
Drawing
3D ARCHITECTURAL RENDERINGS

the ronald henri albert, aia architect
69 island road, lunenburg, ma 01462 978-828-5411