

Project No.: **21196**

Date: **Nov. 28, 2021**

Drawn By: **JG**

Checked By: **JJ**

Copyright © Jozokos Architecture, Inc. All rights reserved.

Per the Architectural Works Copyright Protection Act of 1990, this document shall not be copied, duplicated, replicated or otherwise reproduced in any form whatsoever without the prior written permission of Jozokos Architecture, Inc. This document is not effective unless signed & sealed by James J. Jozokos, Architect.


NEW SINGLE-FAMILY HOME
(HOUSE A) ALMEDA ROAD
SALEM, MASSACHUSETTS

Project: Jozokos Architecture Inc. 1147 Main Street #115, Tewksbury, MA (978) 985-1813 jozokos@comcast.net

1ST FLOOR PLAN
NOTES & DETAILS

REGISTERED ARCHITECT
 JAMES J. JOZOKOS
 No. 20190
 LOWELL,
 MASS.

Sheet: **2** of **8**

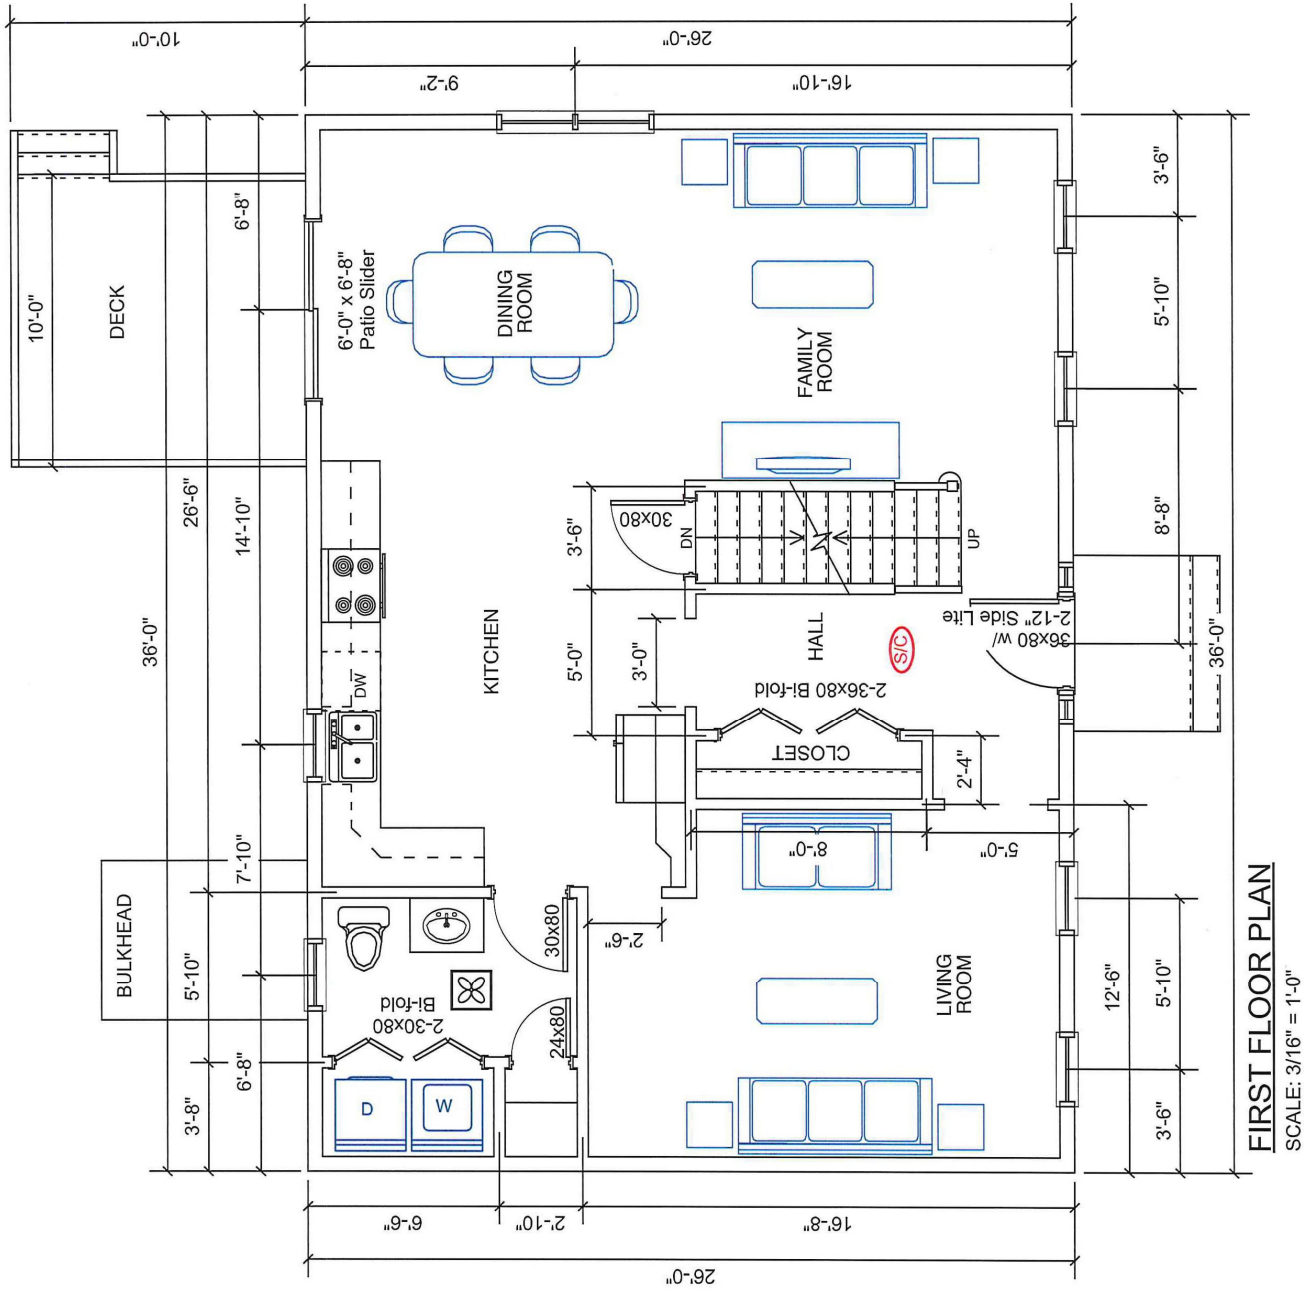

21196

Date: Nov. 28, 2021

Drawn By: JG

Checked By: JJ

Copyright © Jozokos Architecture, Inc.
All rights reserved.
Per the Architectural Works Copyright
Protection Act of 1990, this document shall
not be copied, duplicated, republished or
otherwise reproduced in any form
whatsoever without the prior written
permission of Jozokos Architecture, Inc.
This document is not effective unless signed
& sealed by James J. Jozokos, Architect.

Project: NEW SINGLE-FAMILY HOME (HOUSE A) ALMEDA ROAD SALEM, MASSACHUSETTS

Project:


2ND FLOOR PLAN

Title:




Sheet:

3

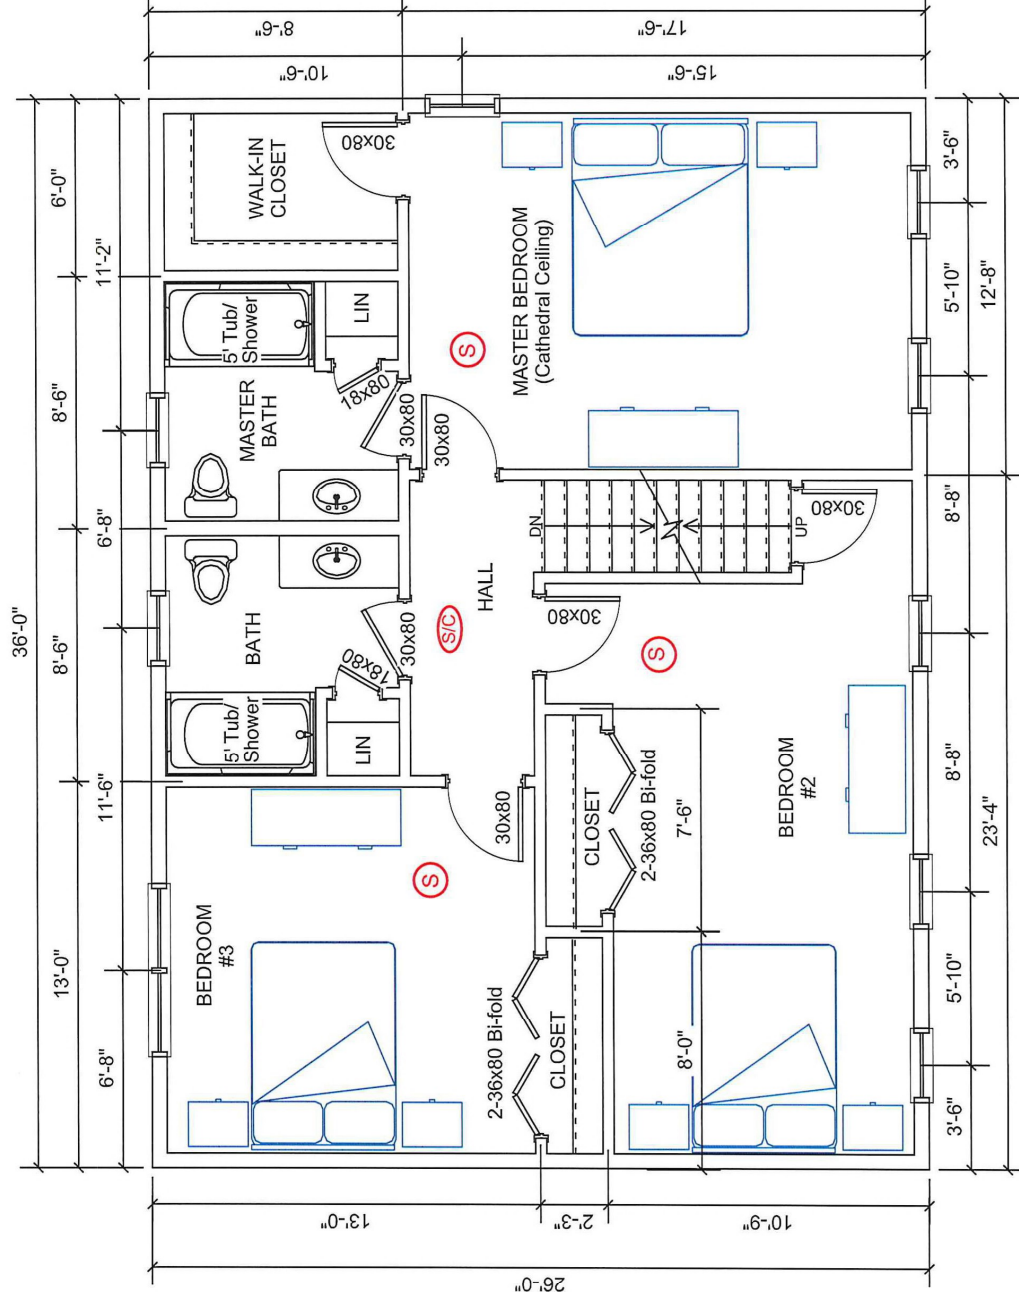


SECOND FLOOR PLAN

SCALE: 3/16" = 1'-0"

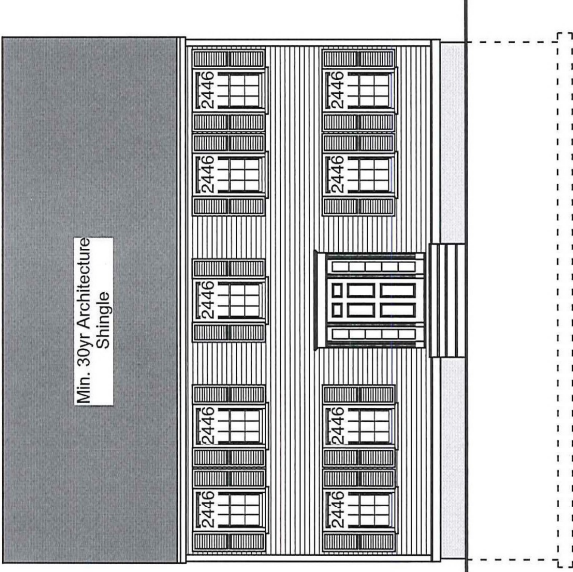


FRONT ELEVATION

Scale: 3/32" = 1'-0"

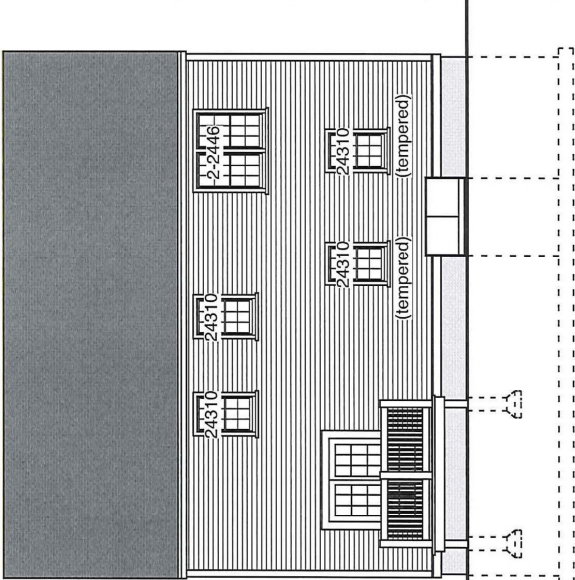


REAR ELEVATION

Scale: 3/32" = 1'-0"

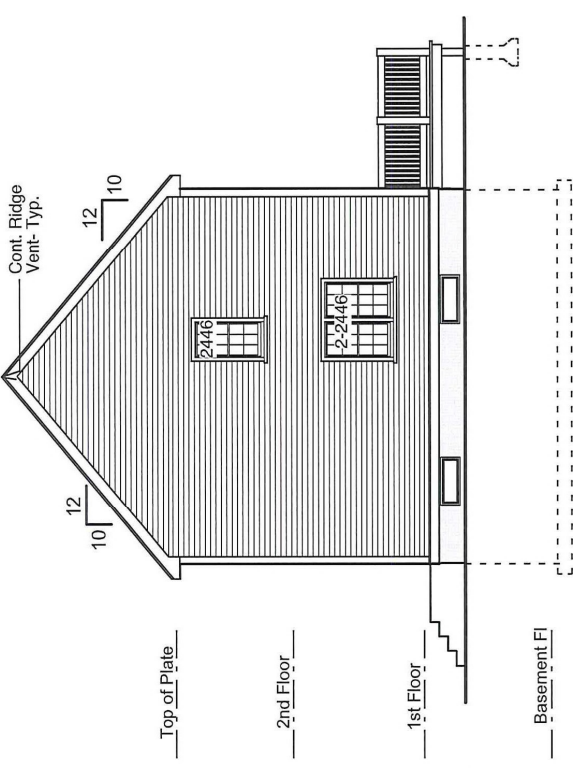

RIGHT SIDE ELEVATION

Scale: 3/32" = 1'-0"

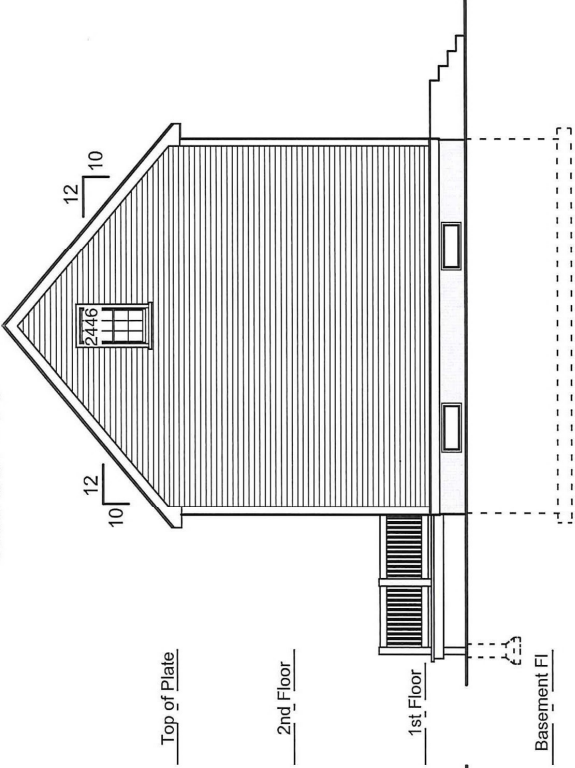

LEFT SIDE ELEVATION

Scale: 3/32" = 1'-0"

Project No.:
21196

Date:
Nov. 28, 2021

Drawn By: **JG**

Checked By: **JJ**

Copyright © Jozokos Architecture, Inc.
All rights reserved.
Per the Architectural Works Copyright
Protection Act of 1990, this document shall
not be copied, duplicated, replicated or
otherwise reproduced in any form
whatsoever without the prior written
permission of Jozokos Architecture, Inc.
& sealed by James J. Jozokos, Architect.

Project:
**NEW SINGLE-FAMILY HOME
(HOUSE A) ALMEDA ROAD
SALEM, MASSACHUSETTS**

Title:
**ELEVATIONS
& NOTES**

8

5

Sheet:

NOV 29 2021

JOZOKOS ARCHITECT

JAMES J. JOZOKOS

REGISTERED ARCHITECT

SALEM, MASS.

JOZOKOS ARCHITECTURE INC. 1147 MAIN STREET #115, TEWKSBURY, MA (978) 985-1813 jozokos@comcast.net