


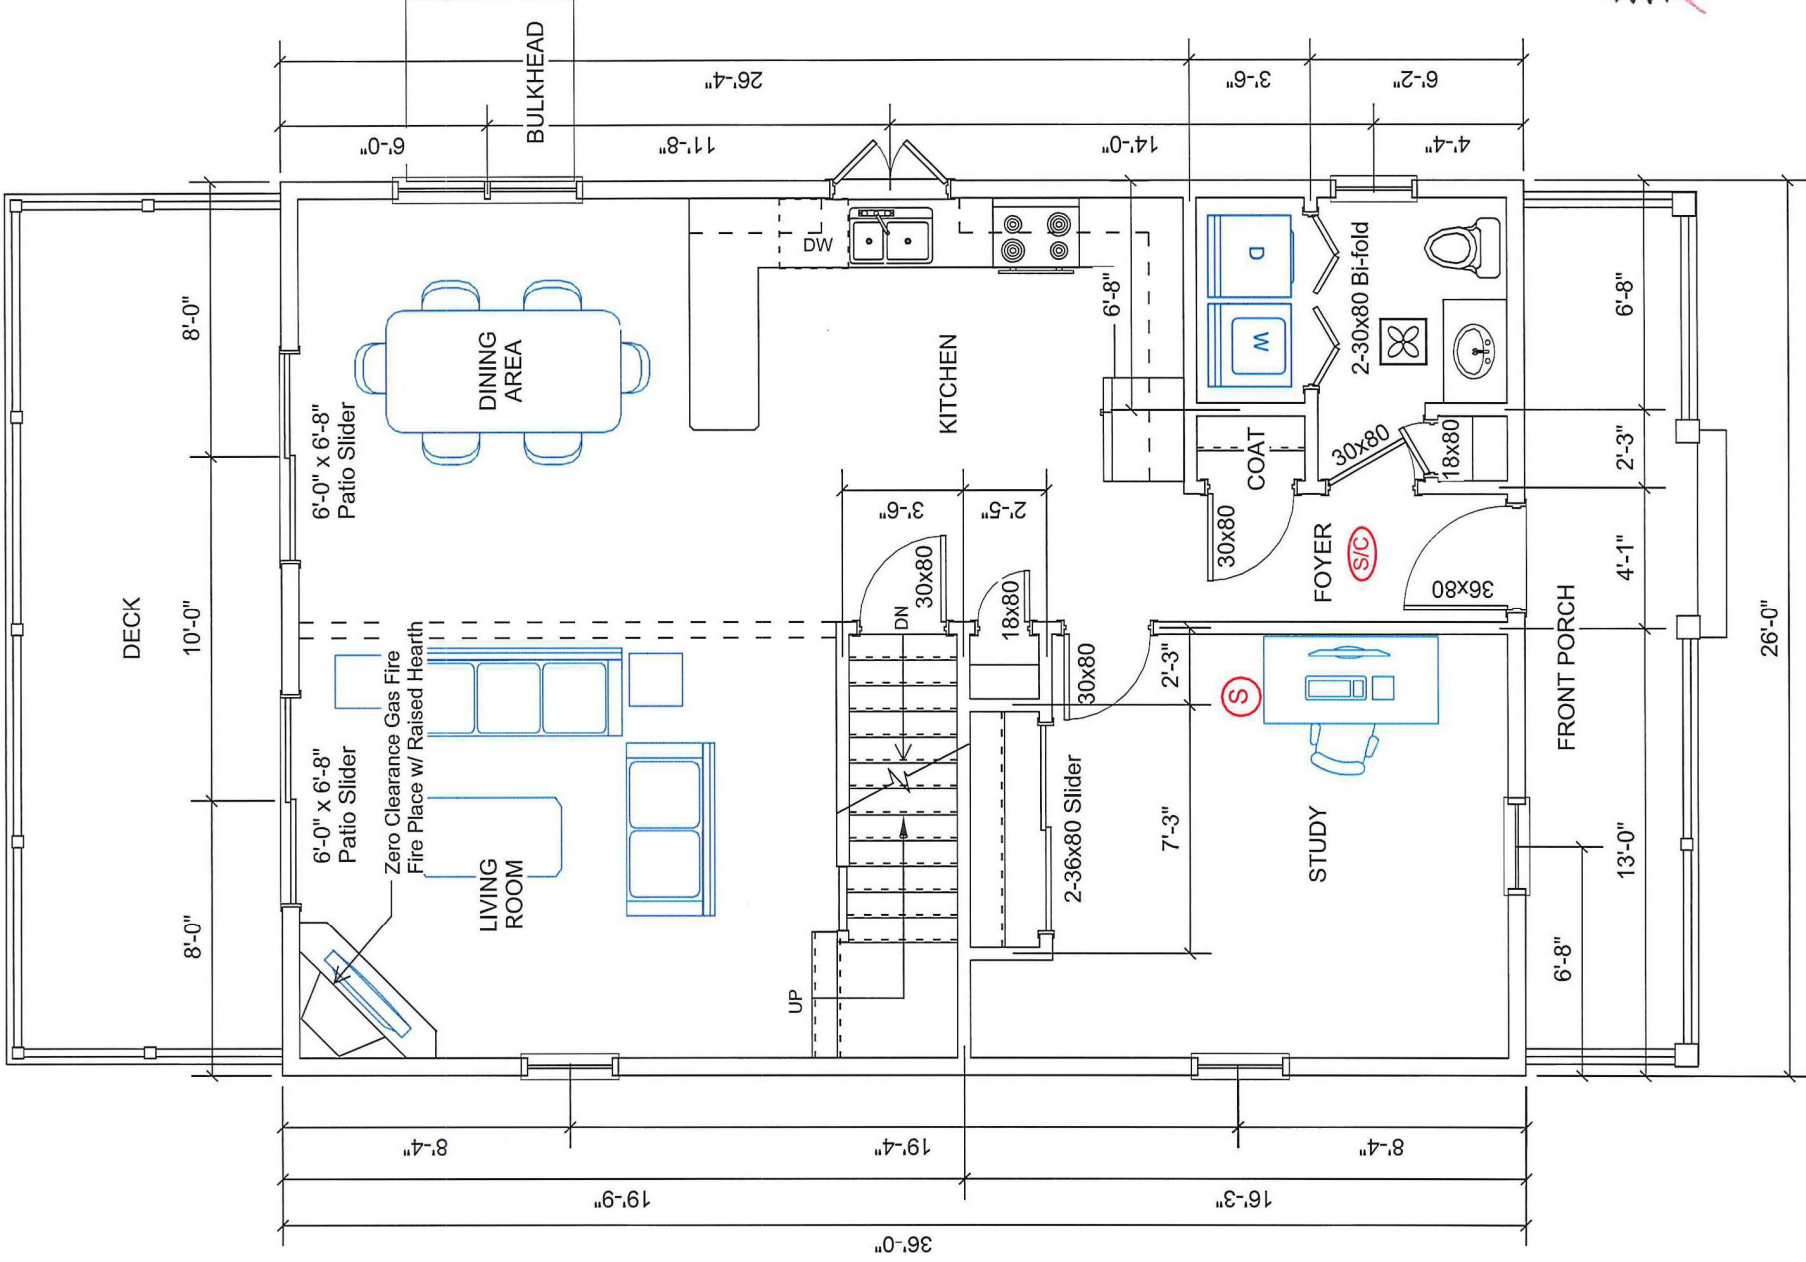

1ST FLOOR PLAN

SCALE: 3/16" = 1'-0"

Project No.:
21197

Date:
Nov. 29, 2021

Checked By:
JJ

Drawn By:
JG

Copyright © Jozokos Architecture, Inc. All rights reserved.
Per the Architectural Works Copyright Protection Act of 1990, this document shall not be copied, duplicated, replicated or otherwise reproduced in any form without the prior written permission of Jozokos Architecture, Inc. This document is not effective unless signed & sealed by James J. Jozokos, Architect.

**NEW SINGLE-FAMILY HOME
(HOUSE B) ALMEDA ROAD
SALEM, MASSACHUSETTS**

Project:

Title:
**1ST FLOOR PLAN
NOTES & DETAILS**

Jozokos Architecture Inc. 1147 Main Street #115, Tewksbury, MA (978) 985-1813 jozokos@comcast.net

Sheet:
2

8

REGISTERED ARCHITECT
JAMES J. JOZOKOS
No. 20190
LOWELL,
MASS.
COMMONWEALTH OF MASSACHUSETTS

21197

Date: Nov. 29, 2021

Drawn By: JG
Checked By: JJ

Jozokos Architecture Inc. 1147 Main Street #115, Tewksbury, MA (978) 985-1813 jozokos@comcast.net

Copyright © Jozokos Architecture, Inc. All rights reserved.
Per the Architectural Works Copyright Protection Act of 1990, this document shall not be copied, duplicated, replicated or otherwise reproduced in any form whatsoever without the prior written permission of Jozokos Architecture, Inc. This document is not effective unless signed & sealed by James J. Jozokos, Architect.

NEW SINGLE-FAMILY HOME
(HOUSE B) ALMEDA ROAD
SALEM, MASSACHUSETTS

Project:


2ND FLOOR PLAN

Title:




Sheet:

3

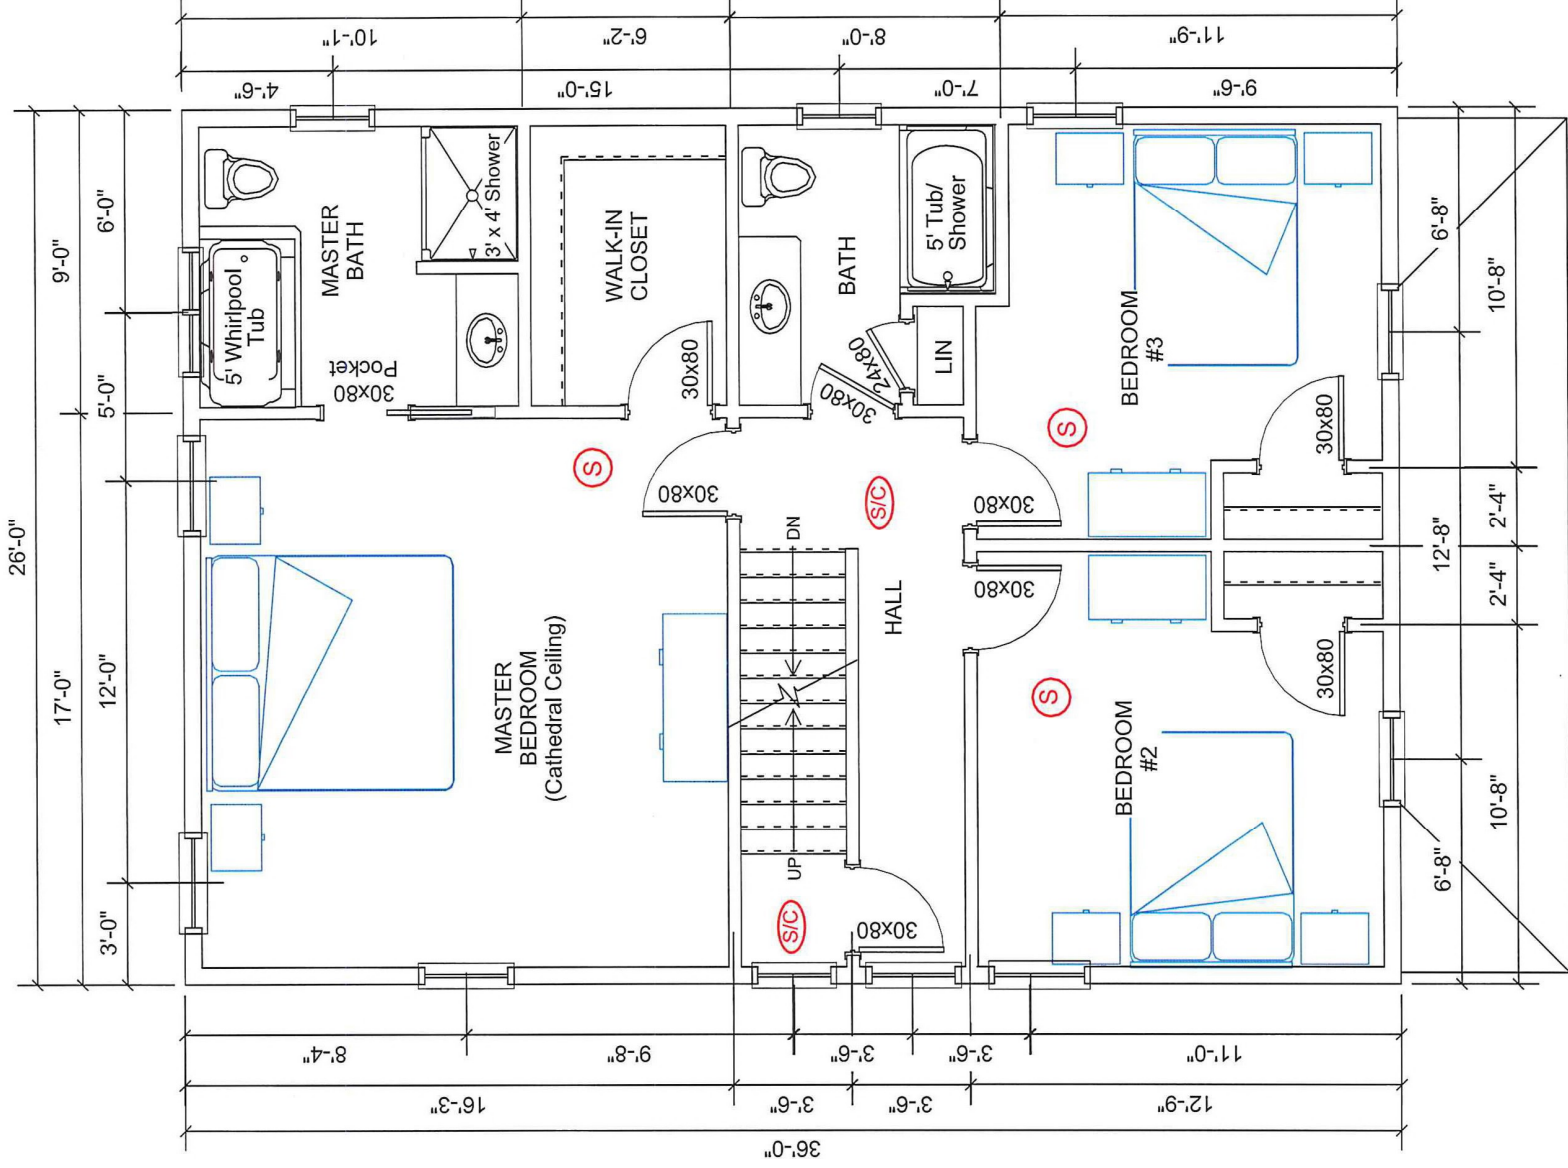


2ND FLOOR PLAN

SCALE: 3/16" = 1'-0"

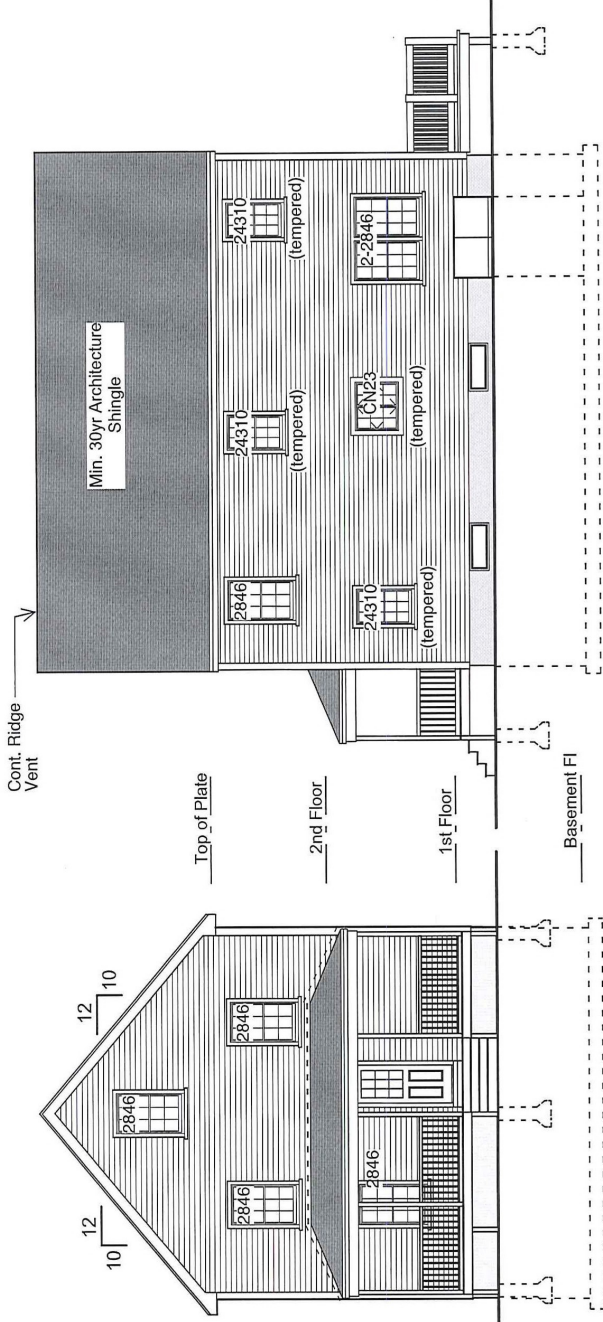

FRONT ELEVATION
Scale: 3/32" = 1'-0"

RIGHT SIDE ELEVATION
Scale: 3/32" = 1'-0"

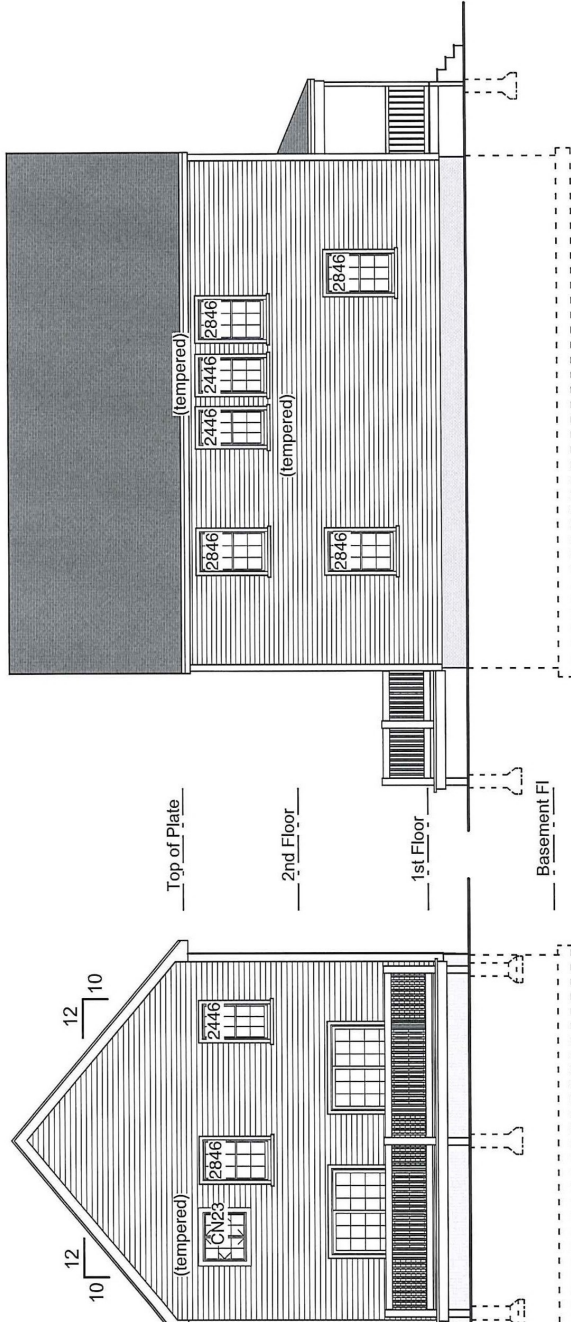

REAR ELEVATION
Scale: 3/32" = 1'-0"

LEFT SIDE ELEVATION
Scale: 3/32" = 1'-0"

Project No.: 21197		Date: Nov. 29, 2021		Checked By: JJ		Drawn By: JG		Jozokos Architecture Inc. 1147 Main Street #115, Tewksbury, MA (978) 985-1813 jozokos@comcast.net	
Title: ELEVATIONS & NOTES		Project: NEW SINGLE-FAMILY HOME (HOUSE B) ALMEDA ROAD SALEM, MASSACHUSETTS		Copyright © Jozokos Architecture, Inc. All rights reserved. Per the Architectural Works Copyright Protection Act of 1990, this document shall not be copied, duplicated, replicated or otherwise reproduced in any form without the prior written permission of Jozokos Architecture, Inc. This document is not a contract, and is sealed by James J. Jozokos, Architect.					
Sheet: 5		8							