


Scale 1/4" = 1'-0"
Pro. No. 1912C
Date 10-15-19
Rev.

A-2


Project
THE VILLAGES at CRICKET LANE
3 BEDROOM - 2,368 S.F.
NEWBURY, MA

DEVELOPER:
CRICKET LANE DEVELOPMENT, LLC
92 MIDDLESEX ROAD, TYNGSBOROUGH, MA 01819
Drawing
PROPOSED EXTERIOR ELEVATIONS


ronald henri albert, aia architect
69 island road, lunenburg, ma 01462 978-828-5411

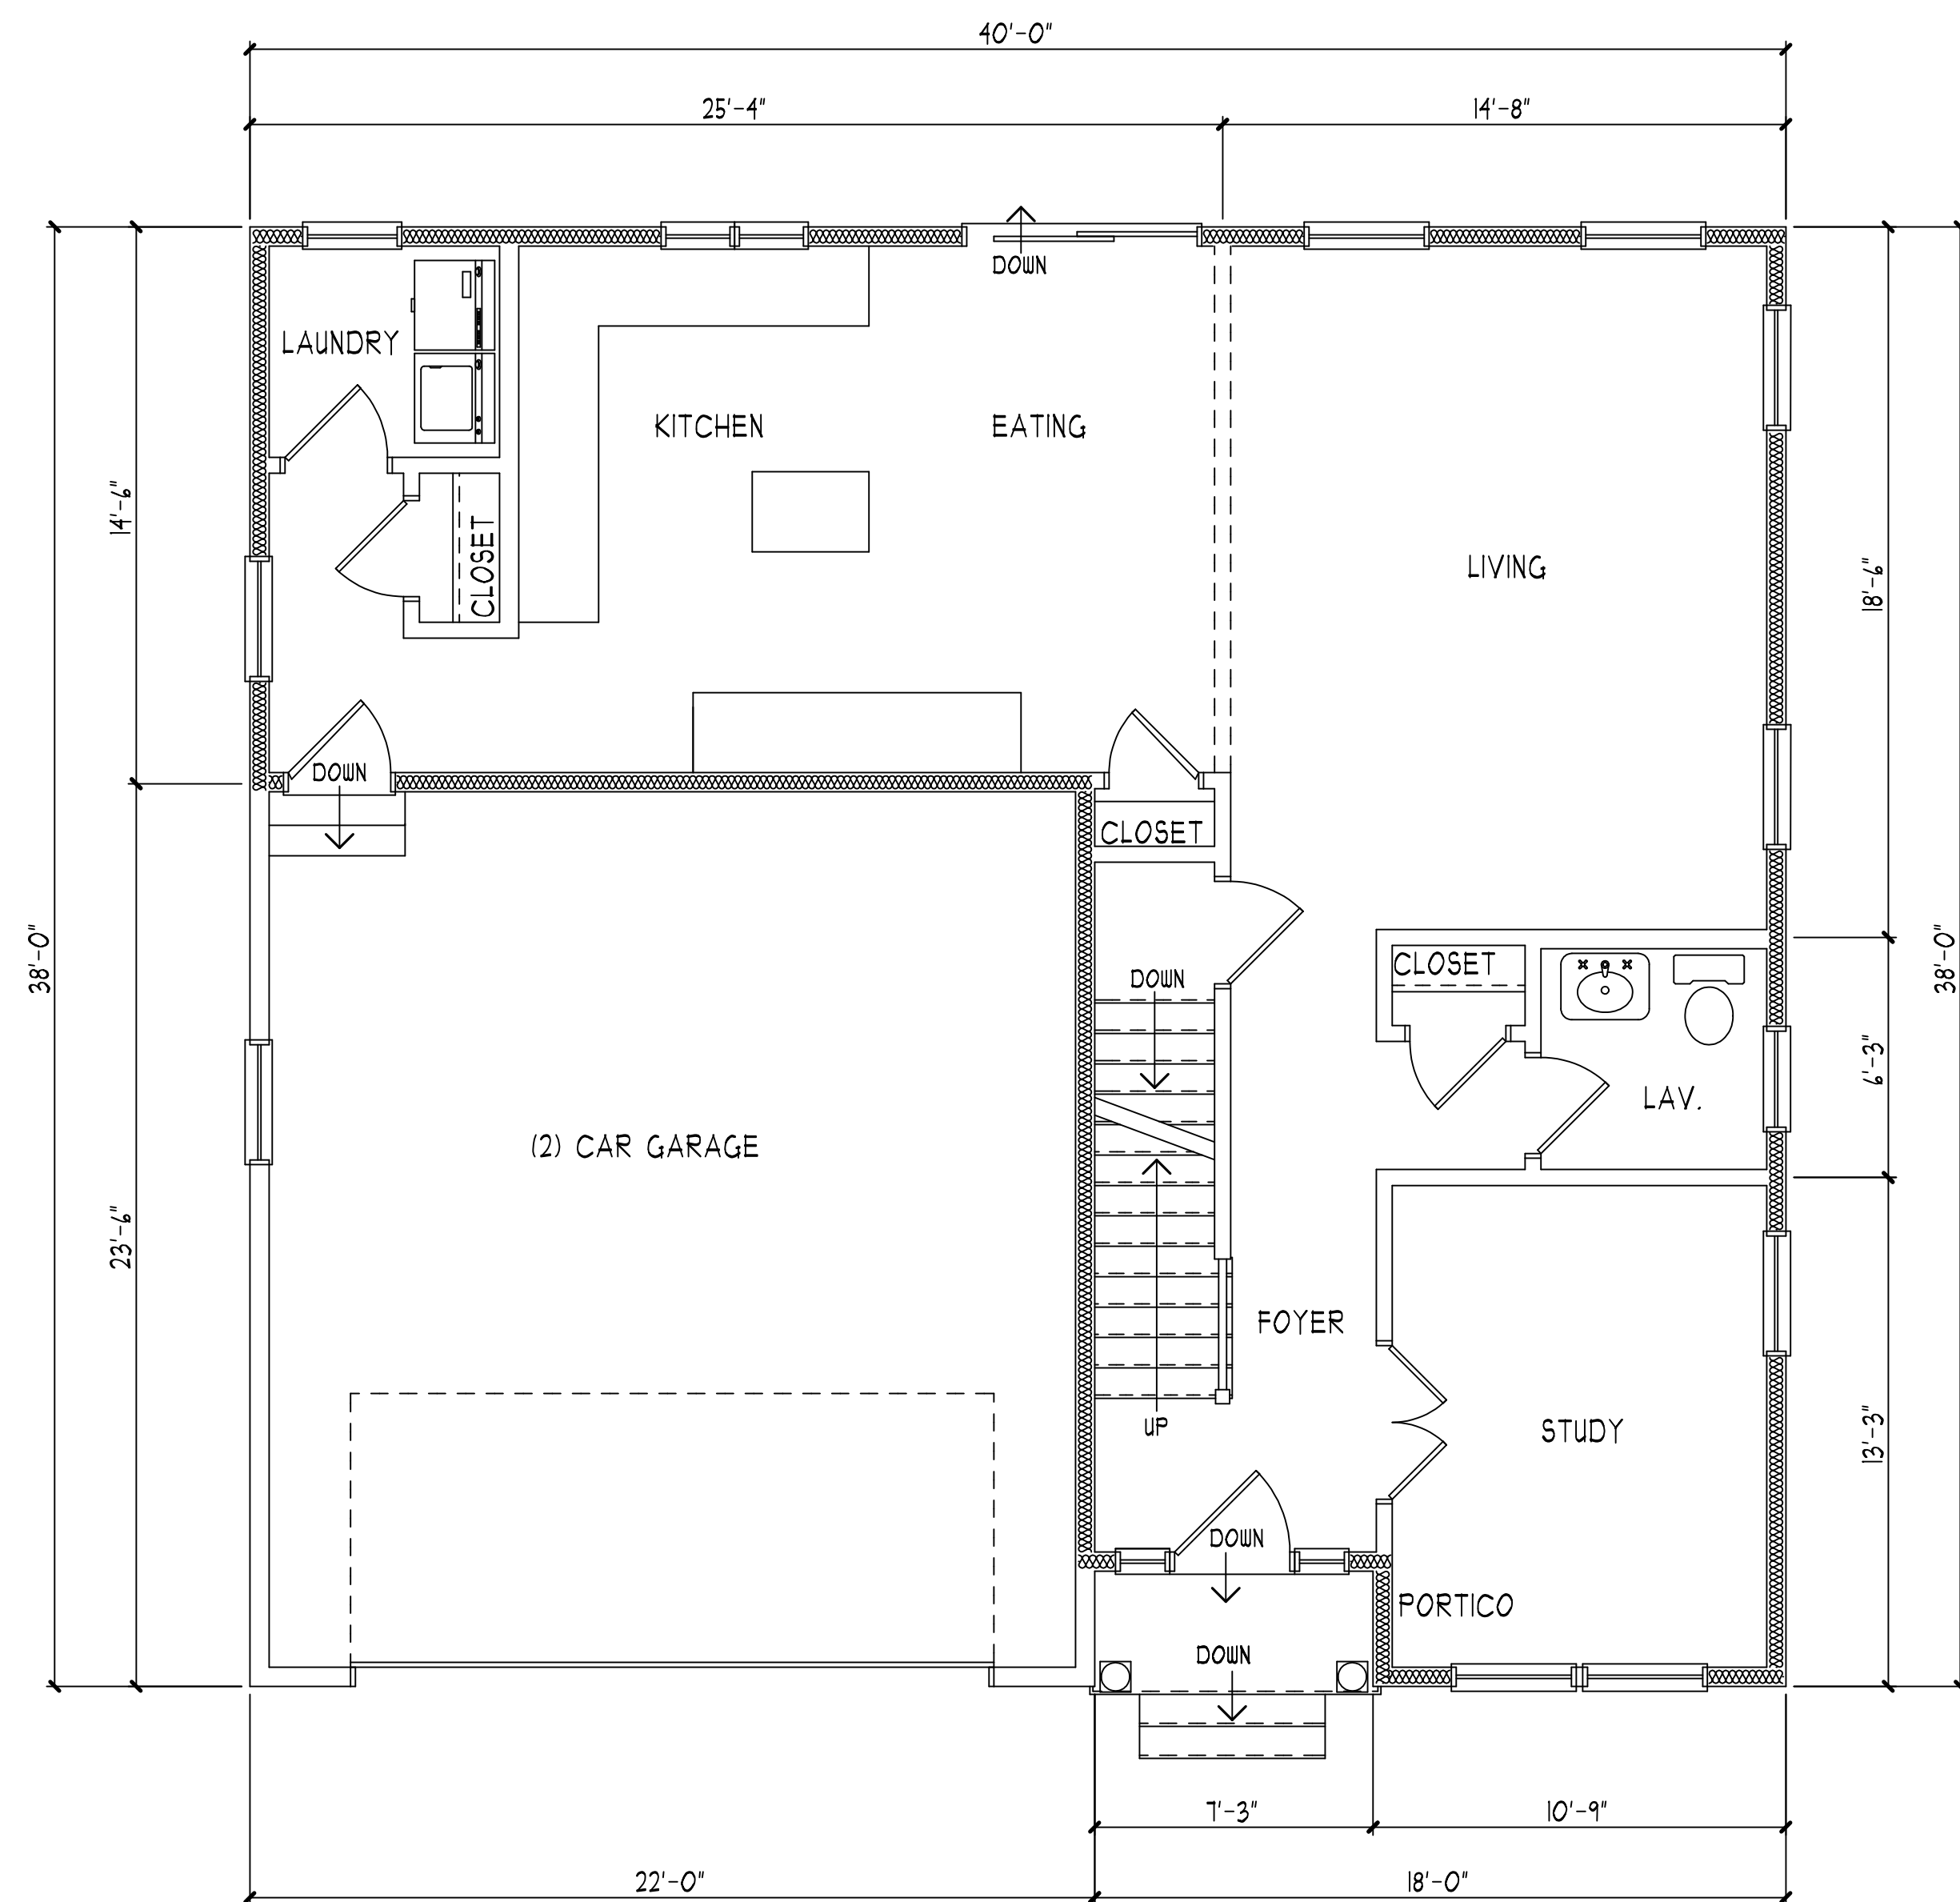


PROPOSED FIRST FLOOR PLAN
 (996 S.F.) 1/4" = 1'-0"

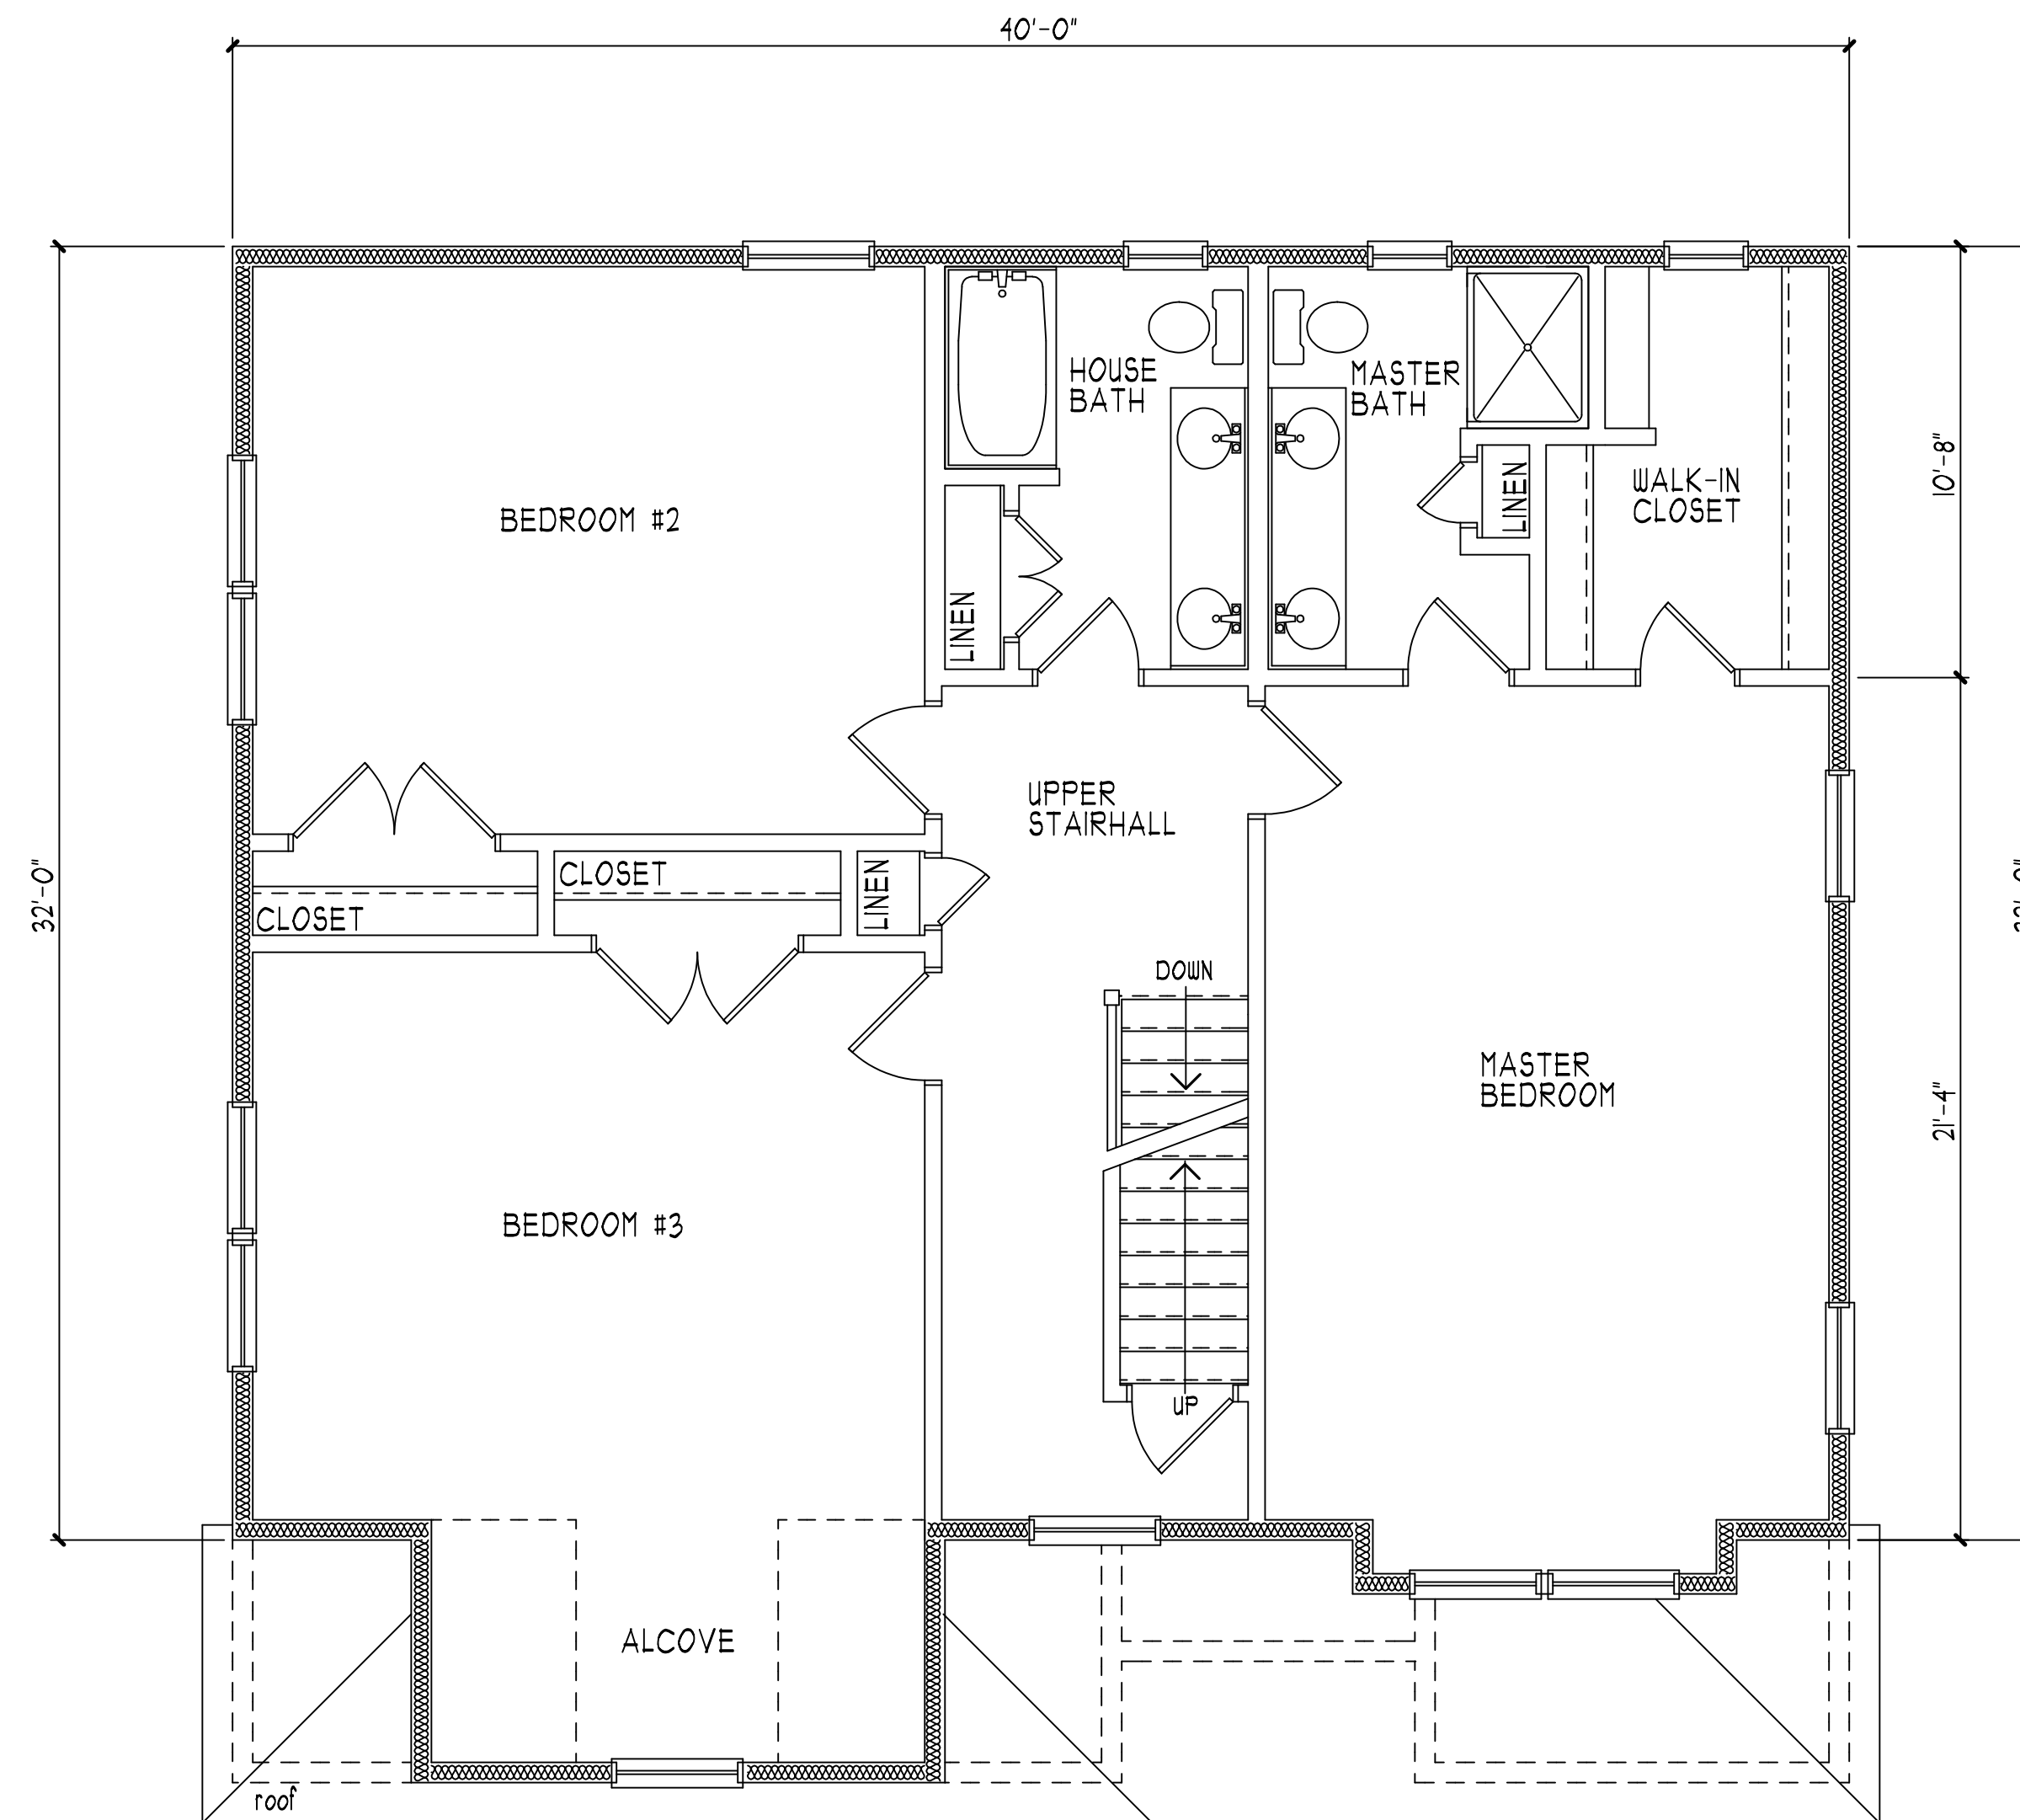

PROPOSED SECOND FLOOR PLAN
 (1,312 S.F.) 1/4" = 1'-0"

 

Scale	1/4" = 1'-0"
Pro. No.	1912C
Date	10-15-19
Rev.	

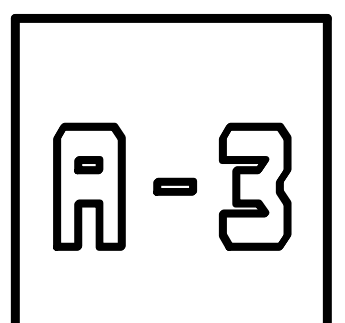

Project
THE VILLAGES at CRICKET LANE
 3 BEDROOM - 2,368 S.F.
 NEWBURY, MA

DEVELOPER:
 CRICKET LANE DEVELOPMENT, LLC
 92 MIDDLESEX ROAD, TYNGSBOROUGH, MA 01879

Drawing
PROPOSED FIRST & SECOND FLOOR PLANS